
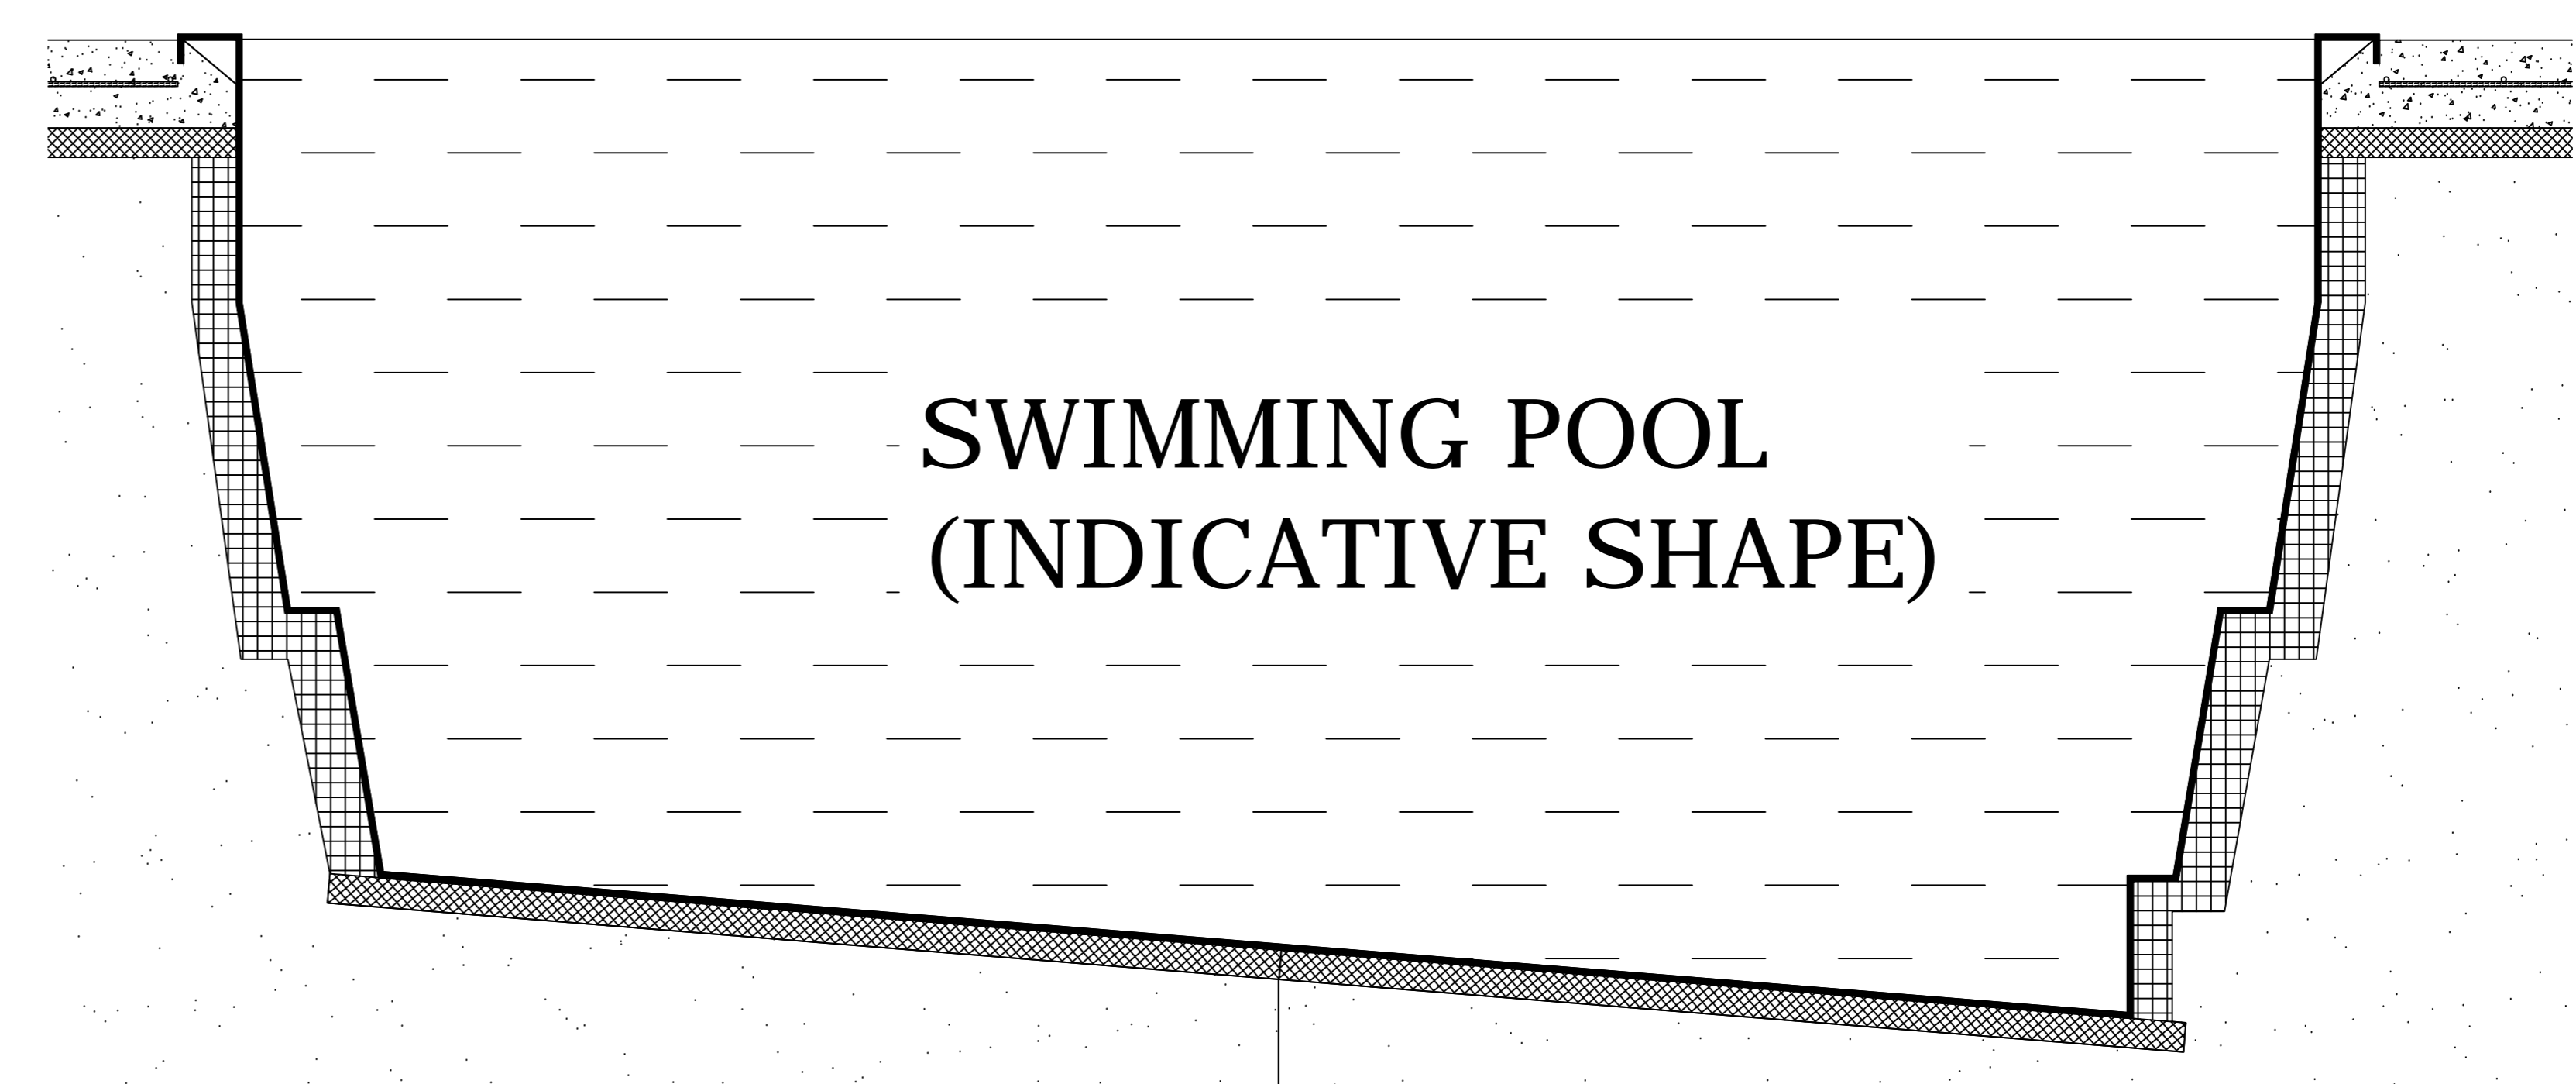
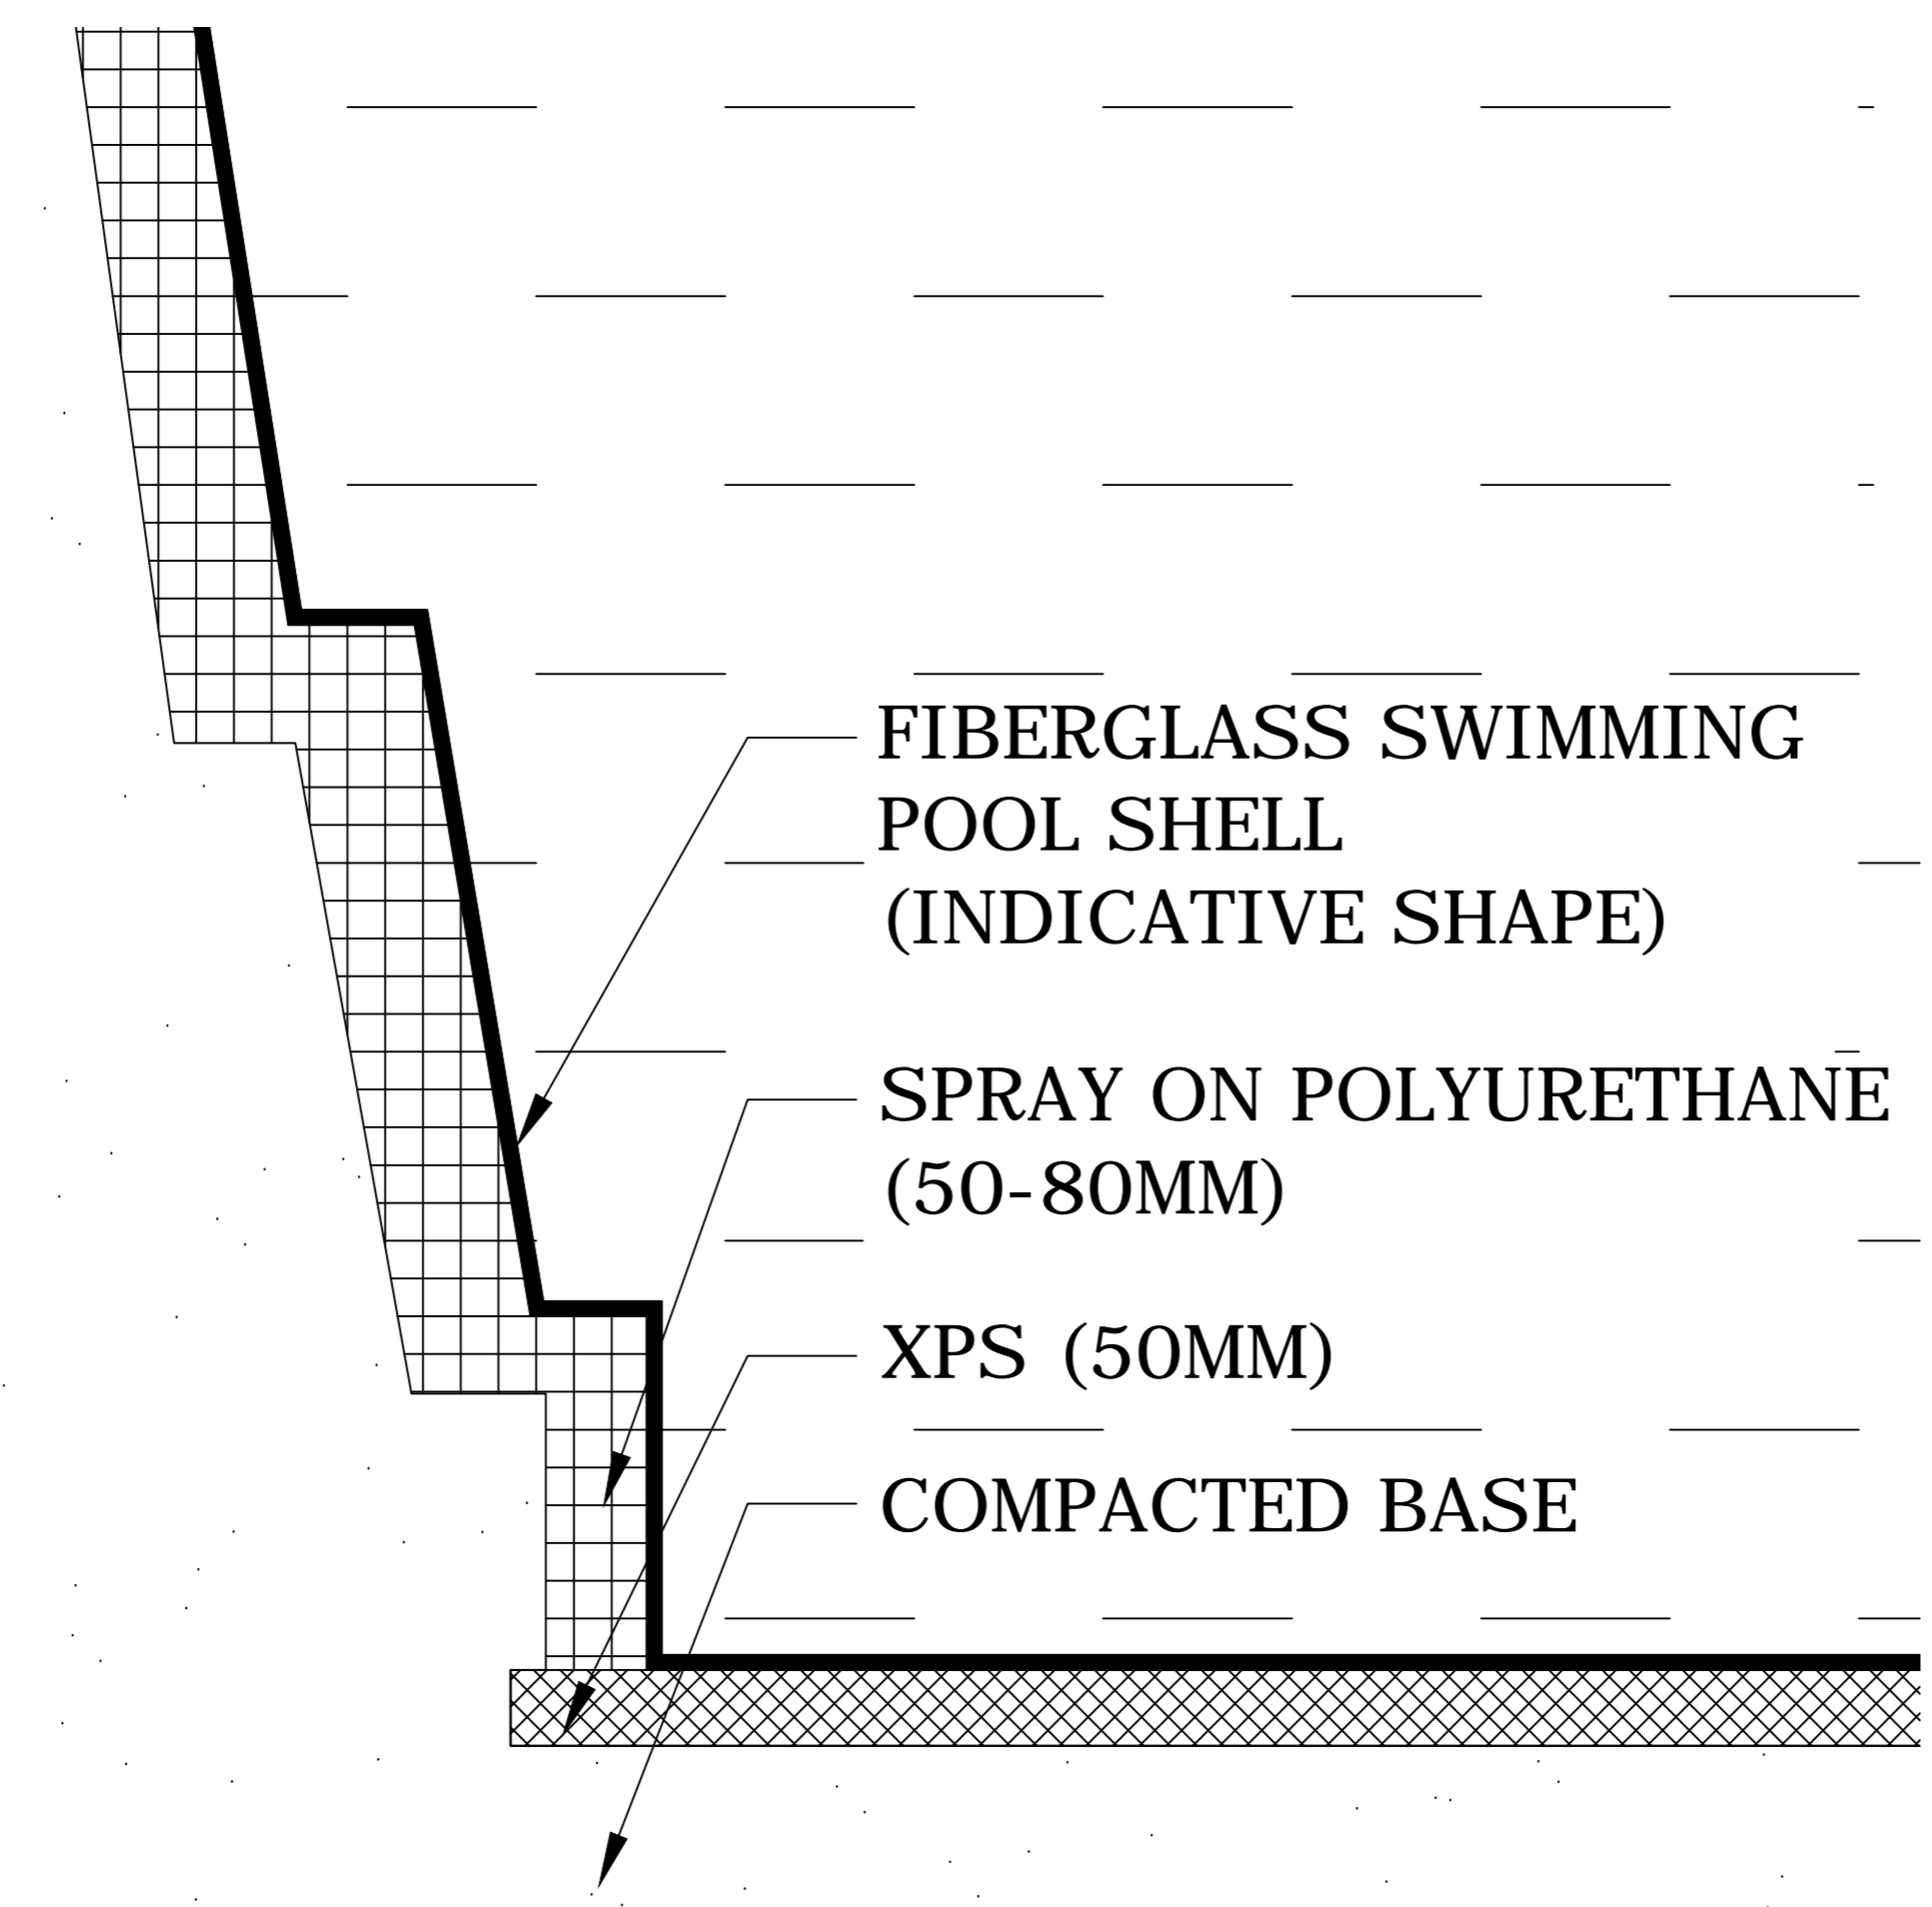


SECTION A-A

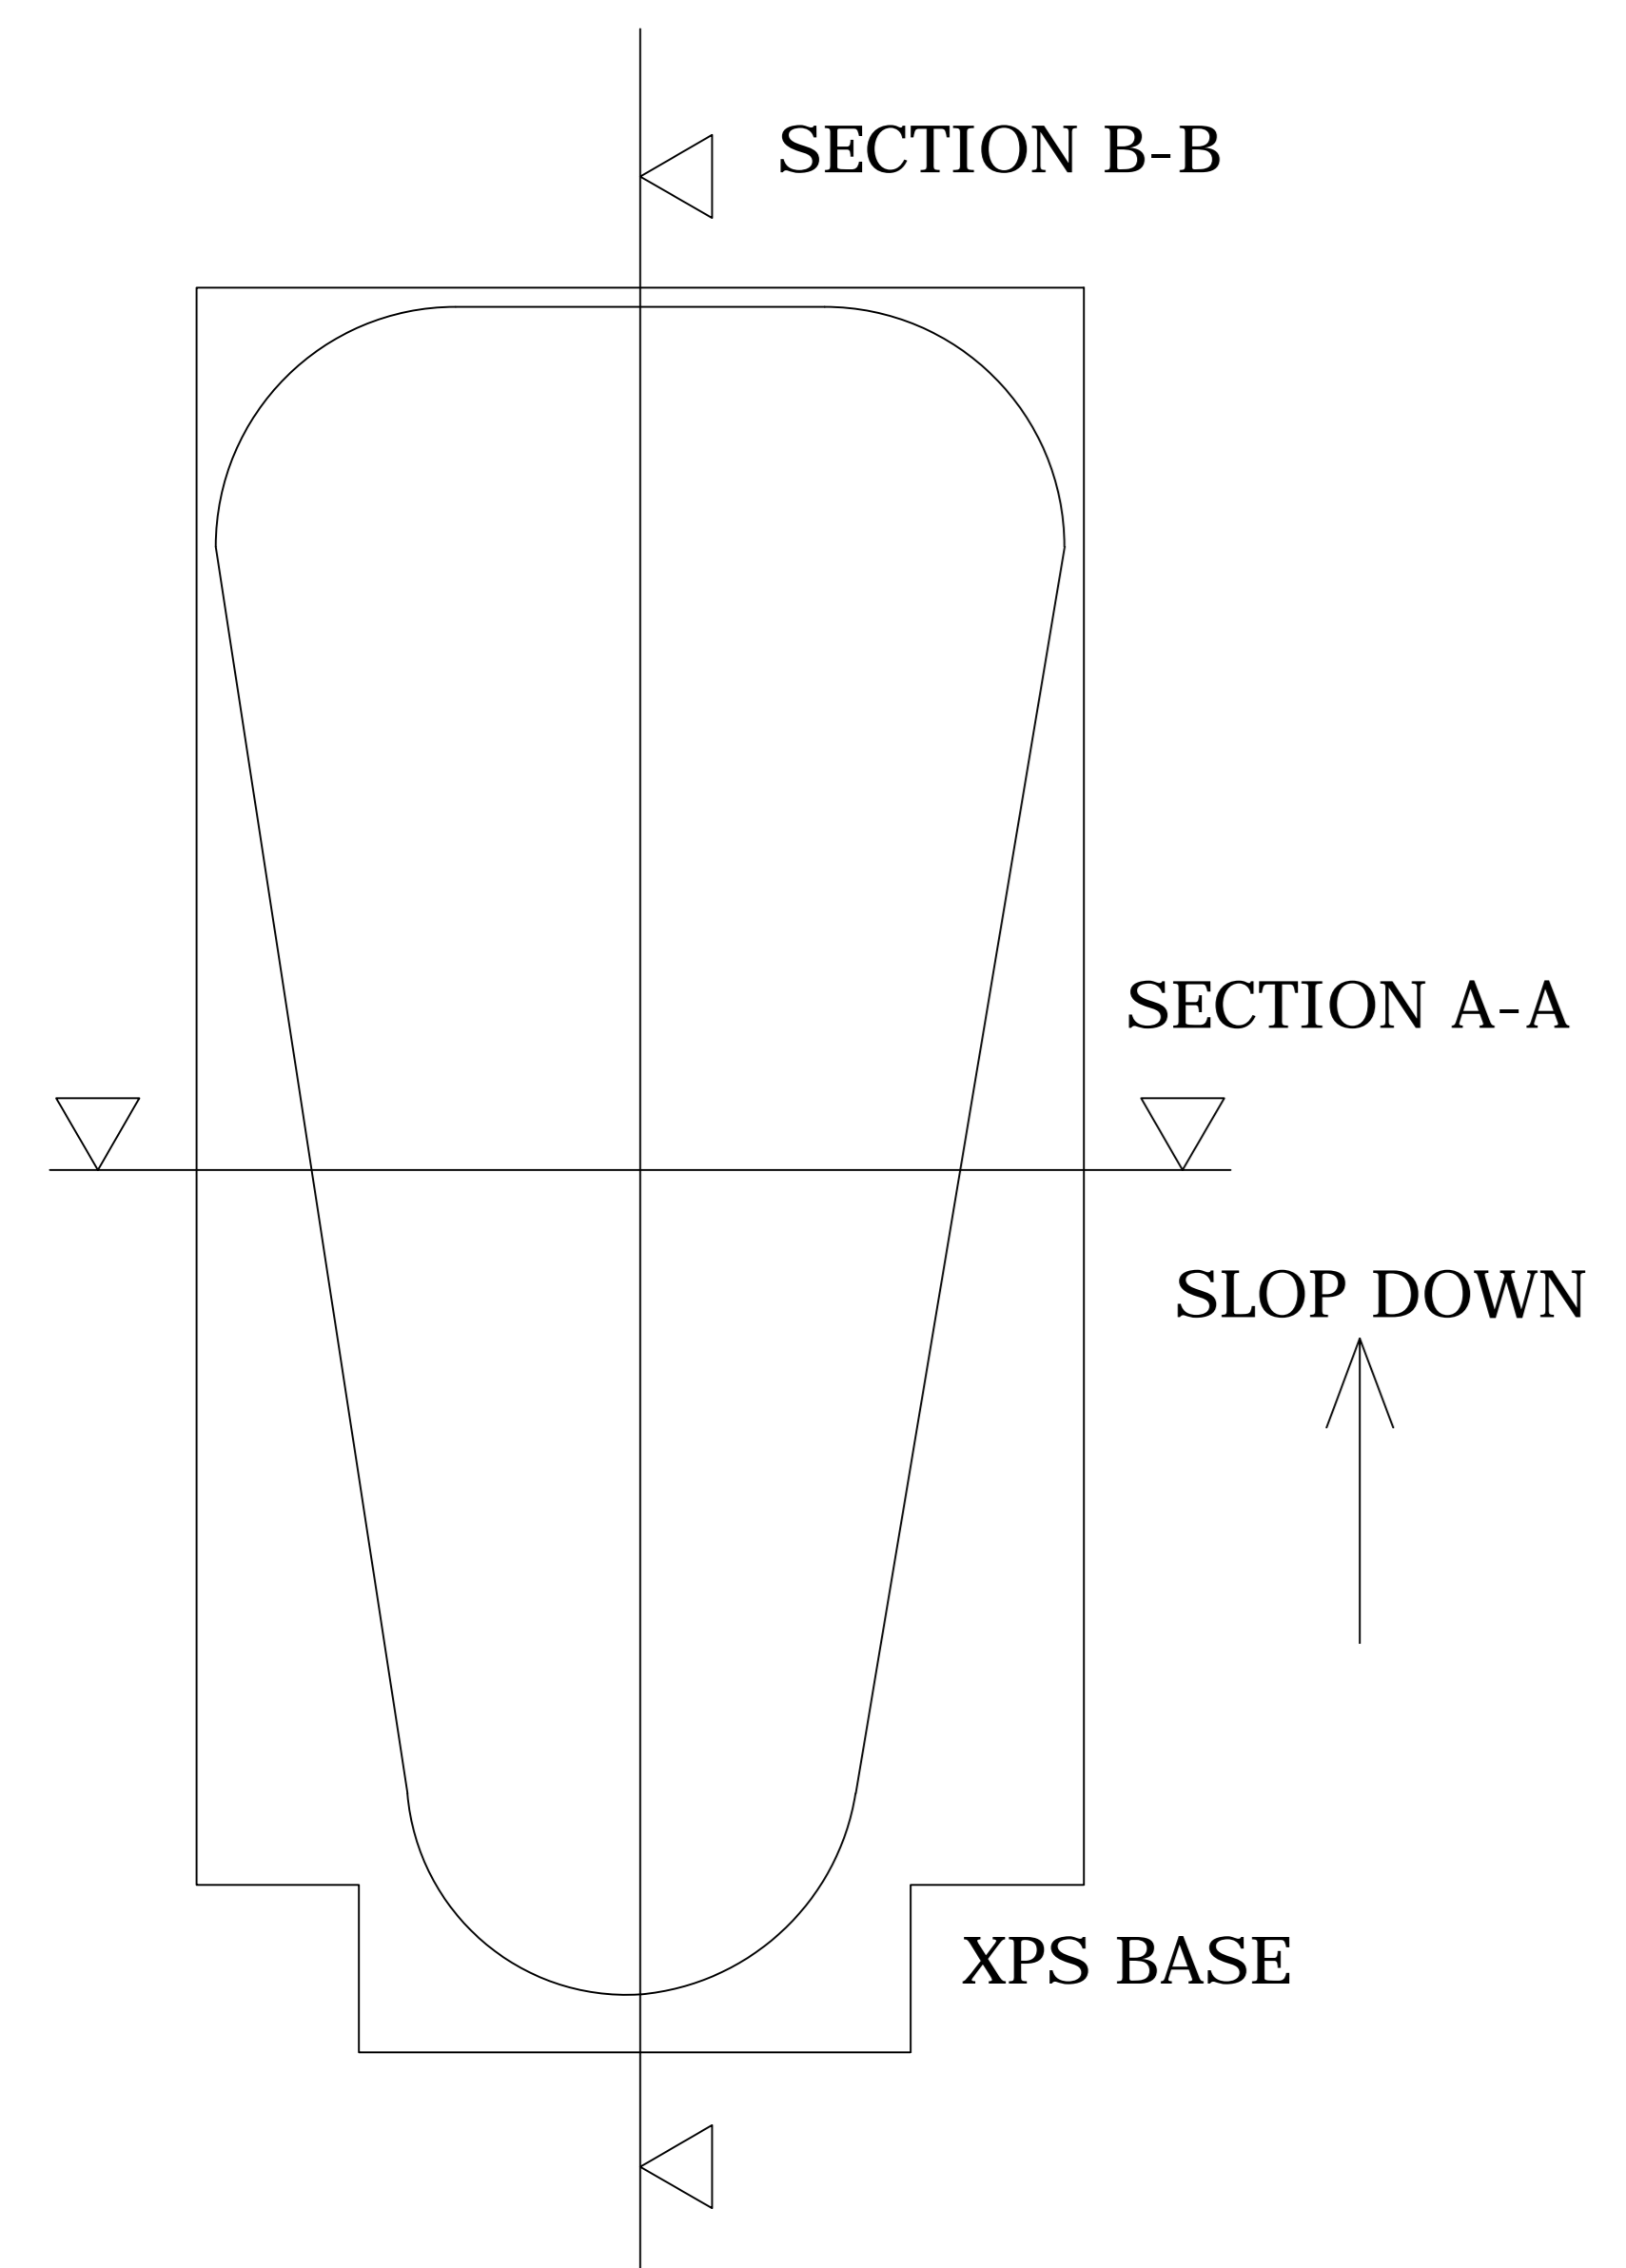

SECTION B-B

SWIMMING POOL (INDICATIVE SHAPE)

						CLIENT	GENERAL INFORMATION		
						PROJECT	INSULATED FIBERGLASS SWIMMING POOL		
						DRAWING TITLE	INSULATED FIBERGLASS SWIMMING POOL		
						DRAWN:	T.YANG	APPROVED:	Fyshwick ACT 2609. Ph. (02)6240 2900
			0 2016-05-19 ISSUE FOR INFORMATION			SCALE	SHT.SIZE	DRAWING NO.	
REV.	DATE	DETAILS & STATUS	REV.	DATE	DETAILS & STATUS	NA	A0	SP02	
						LAROS TECHNOLOGIES			
						2/5 Bodalla Place			
						Email: info@laros.com.au			
						Web: www.laros.com.au			