




TOPPING SCREED ON XPS (STUD WALL)

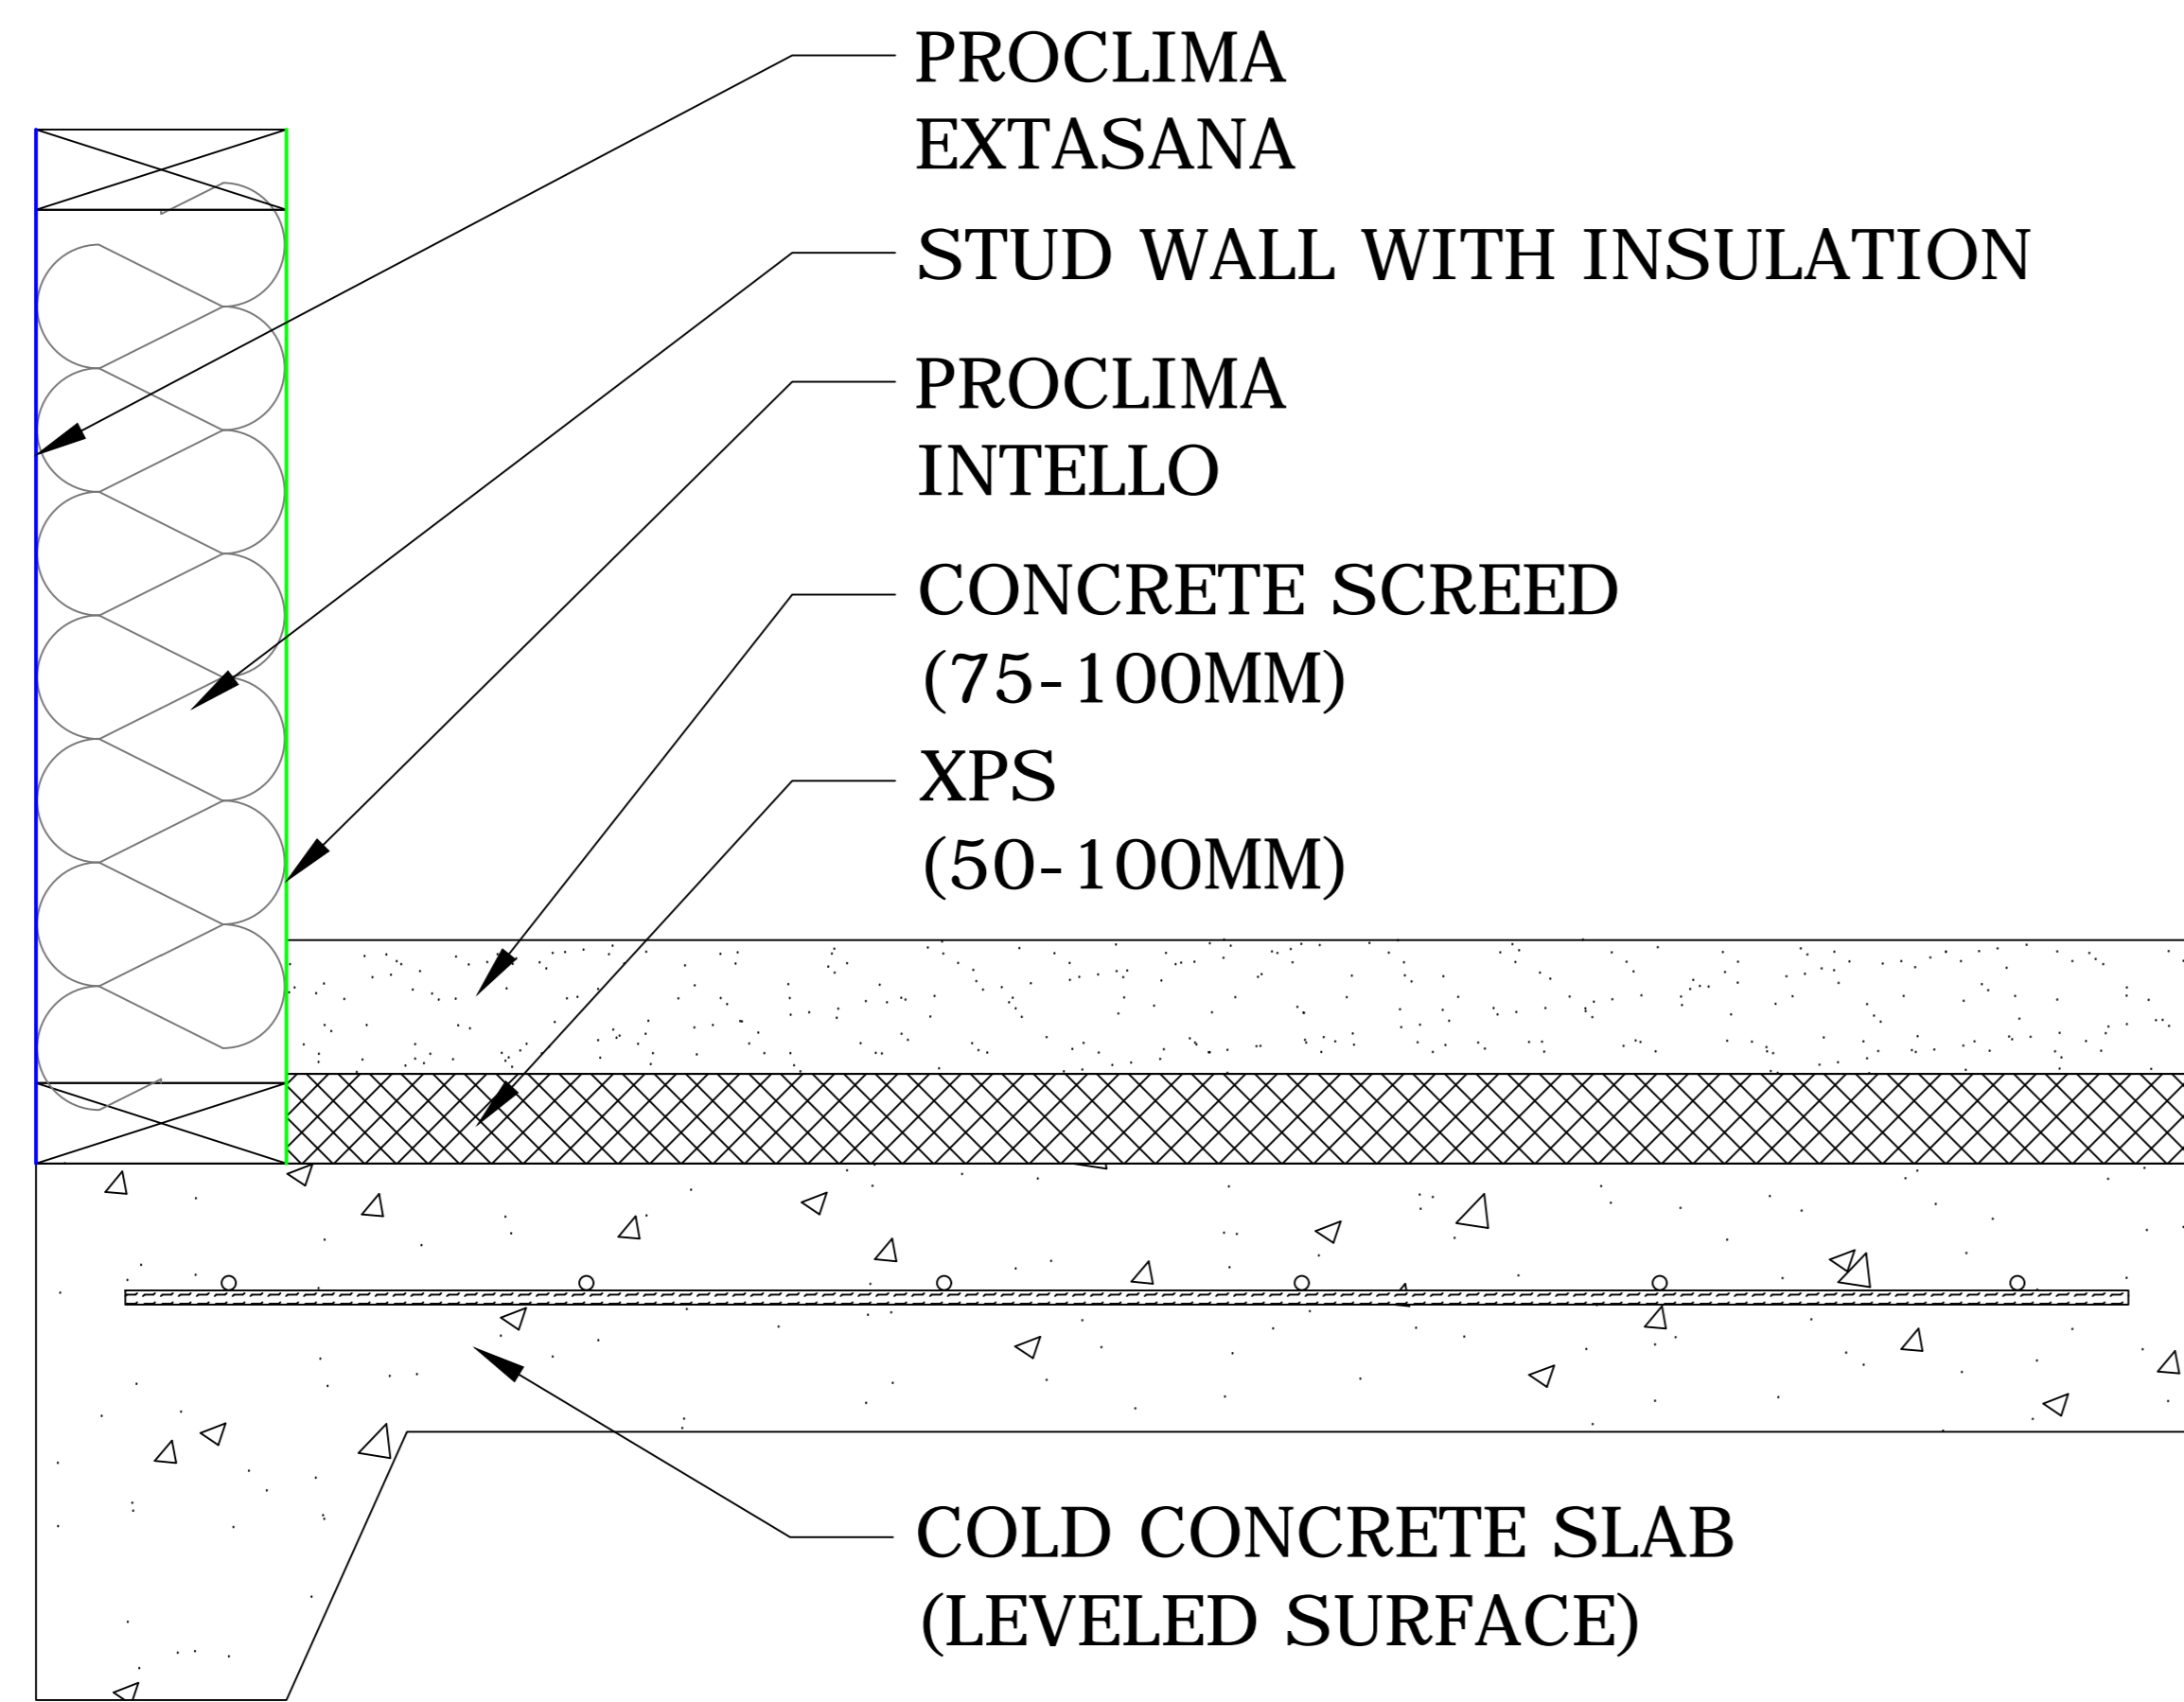


TIMBER BATTEN GRID WITH XPS ON SLAB

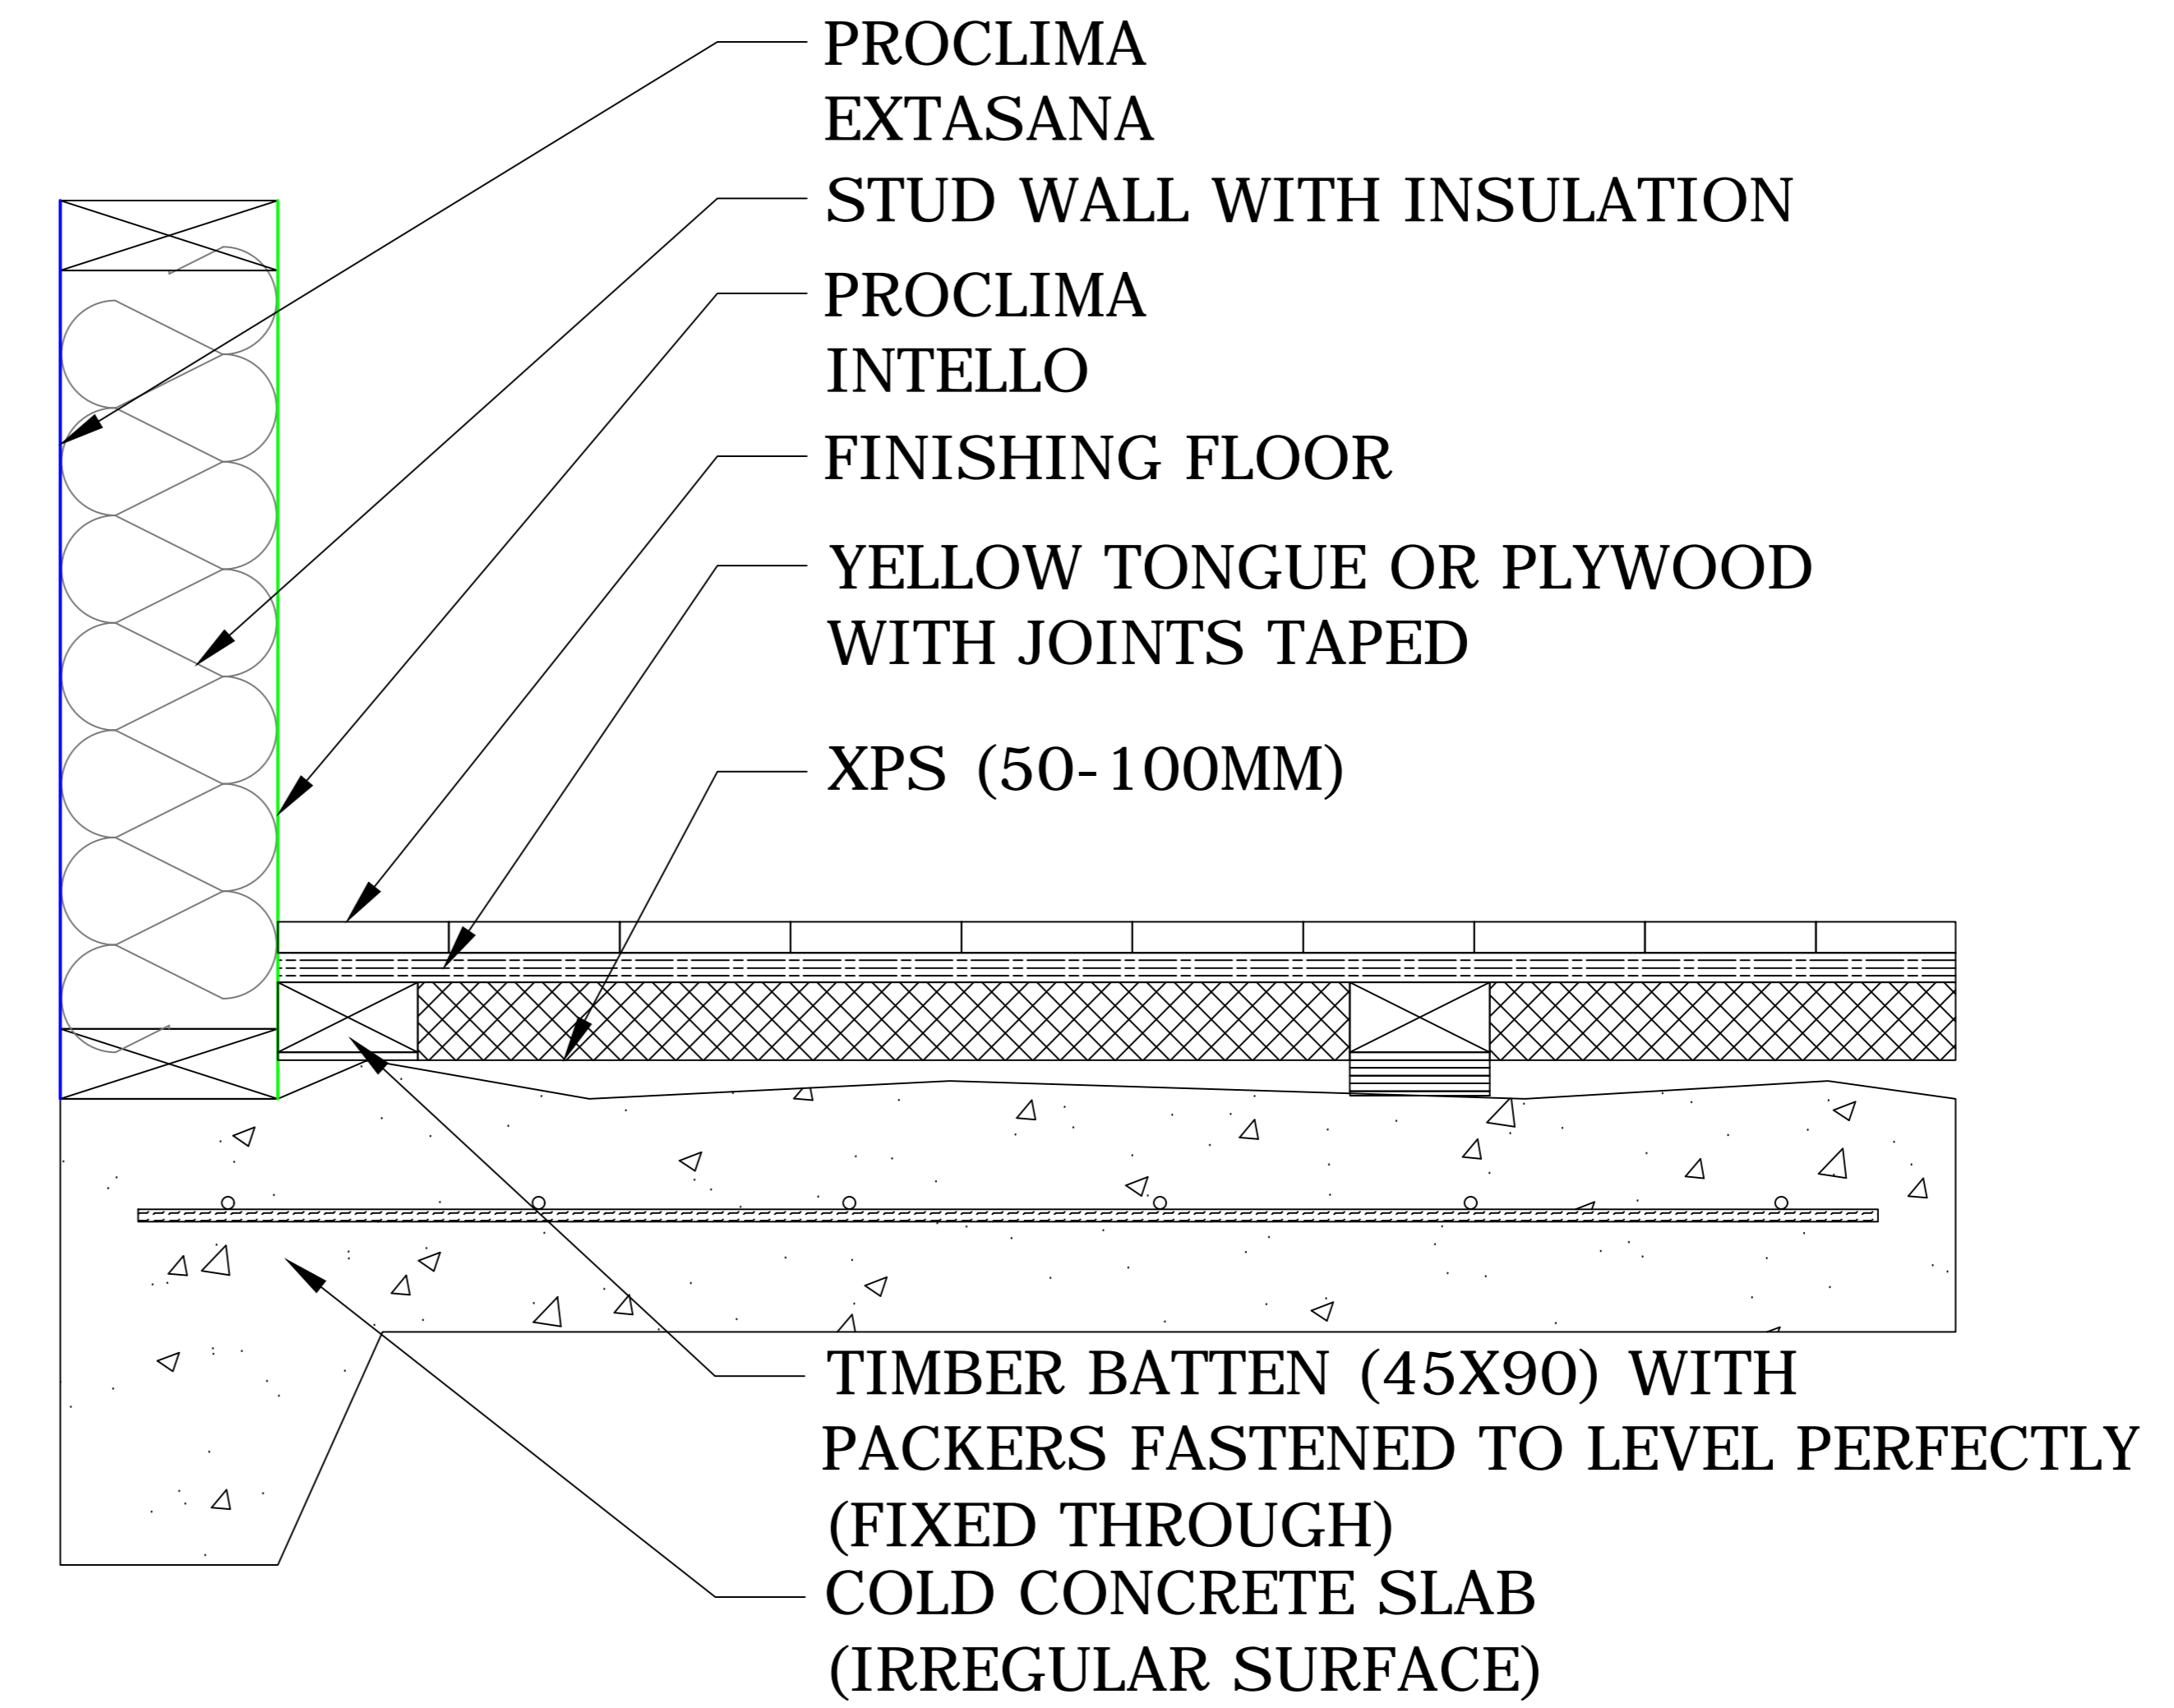


TOPPING SCREED ON XPS (REVERSE BRICK VENEER)

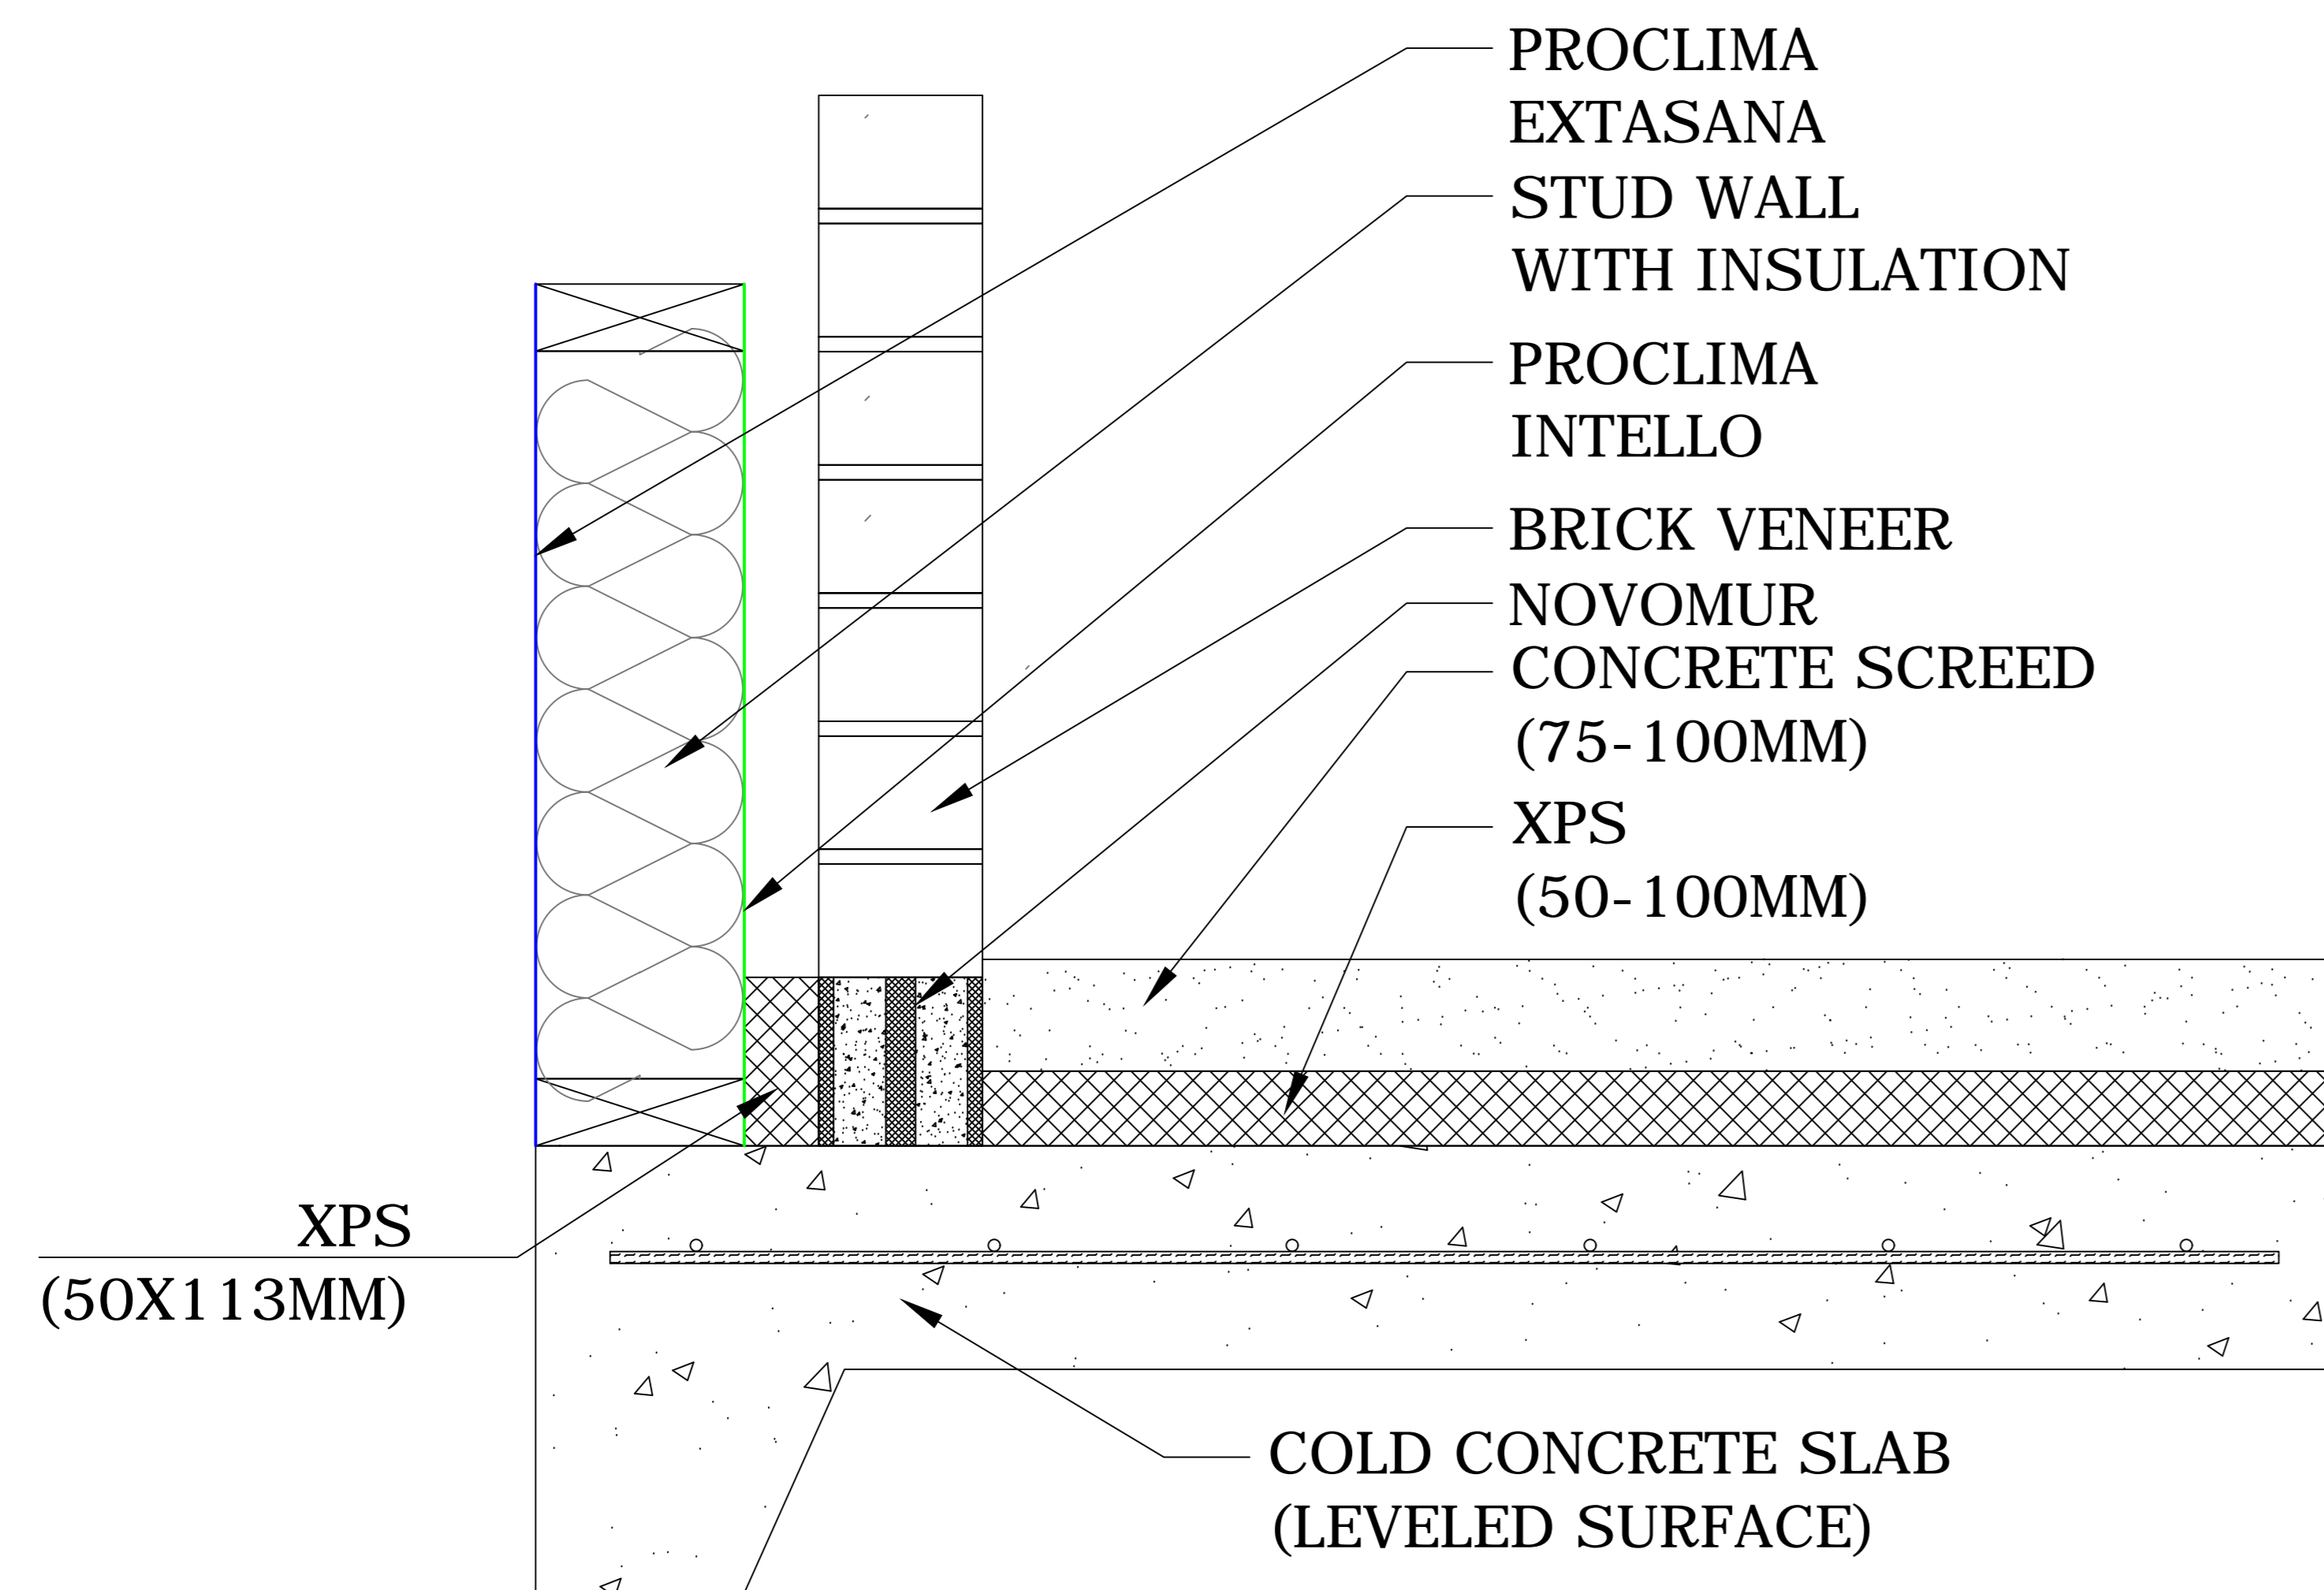

DIRECT-STICK XPS TO SLAB

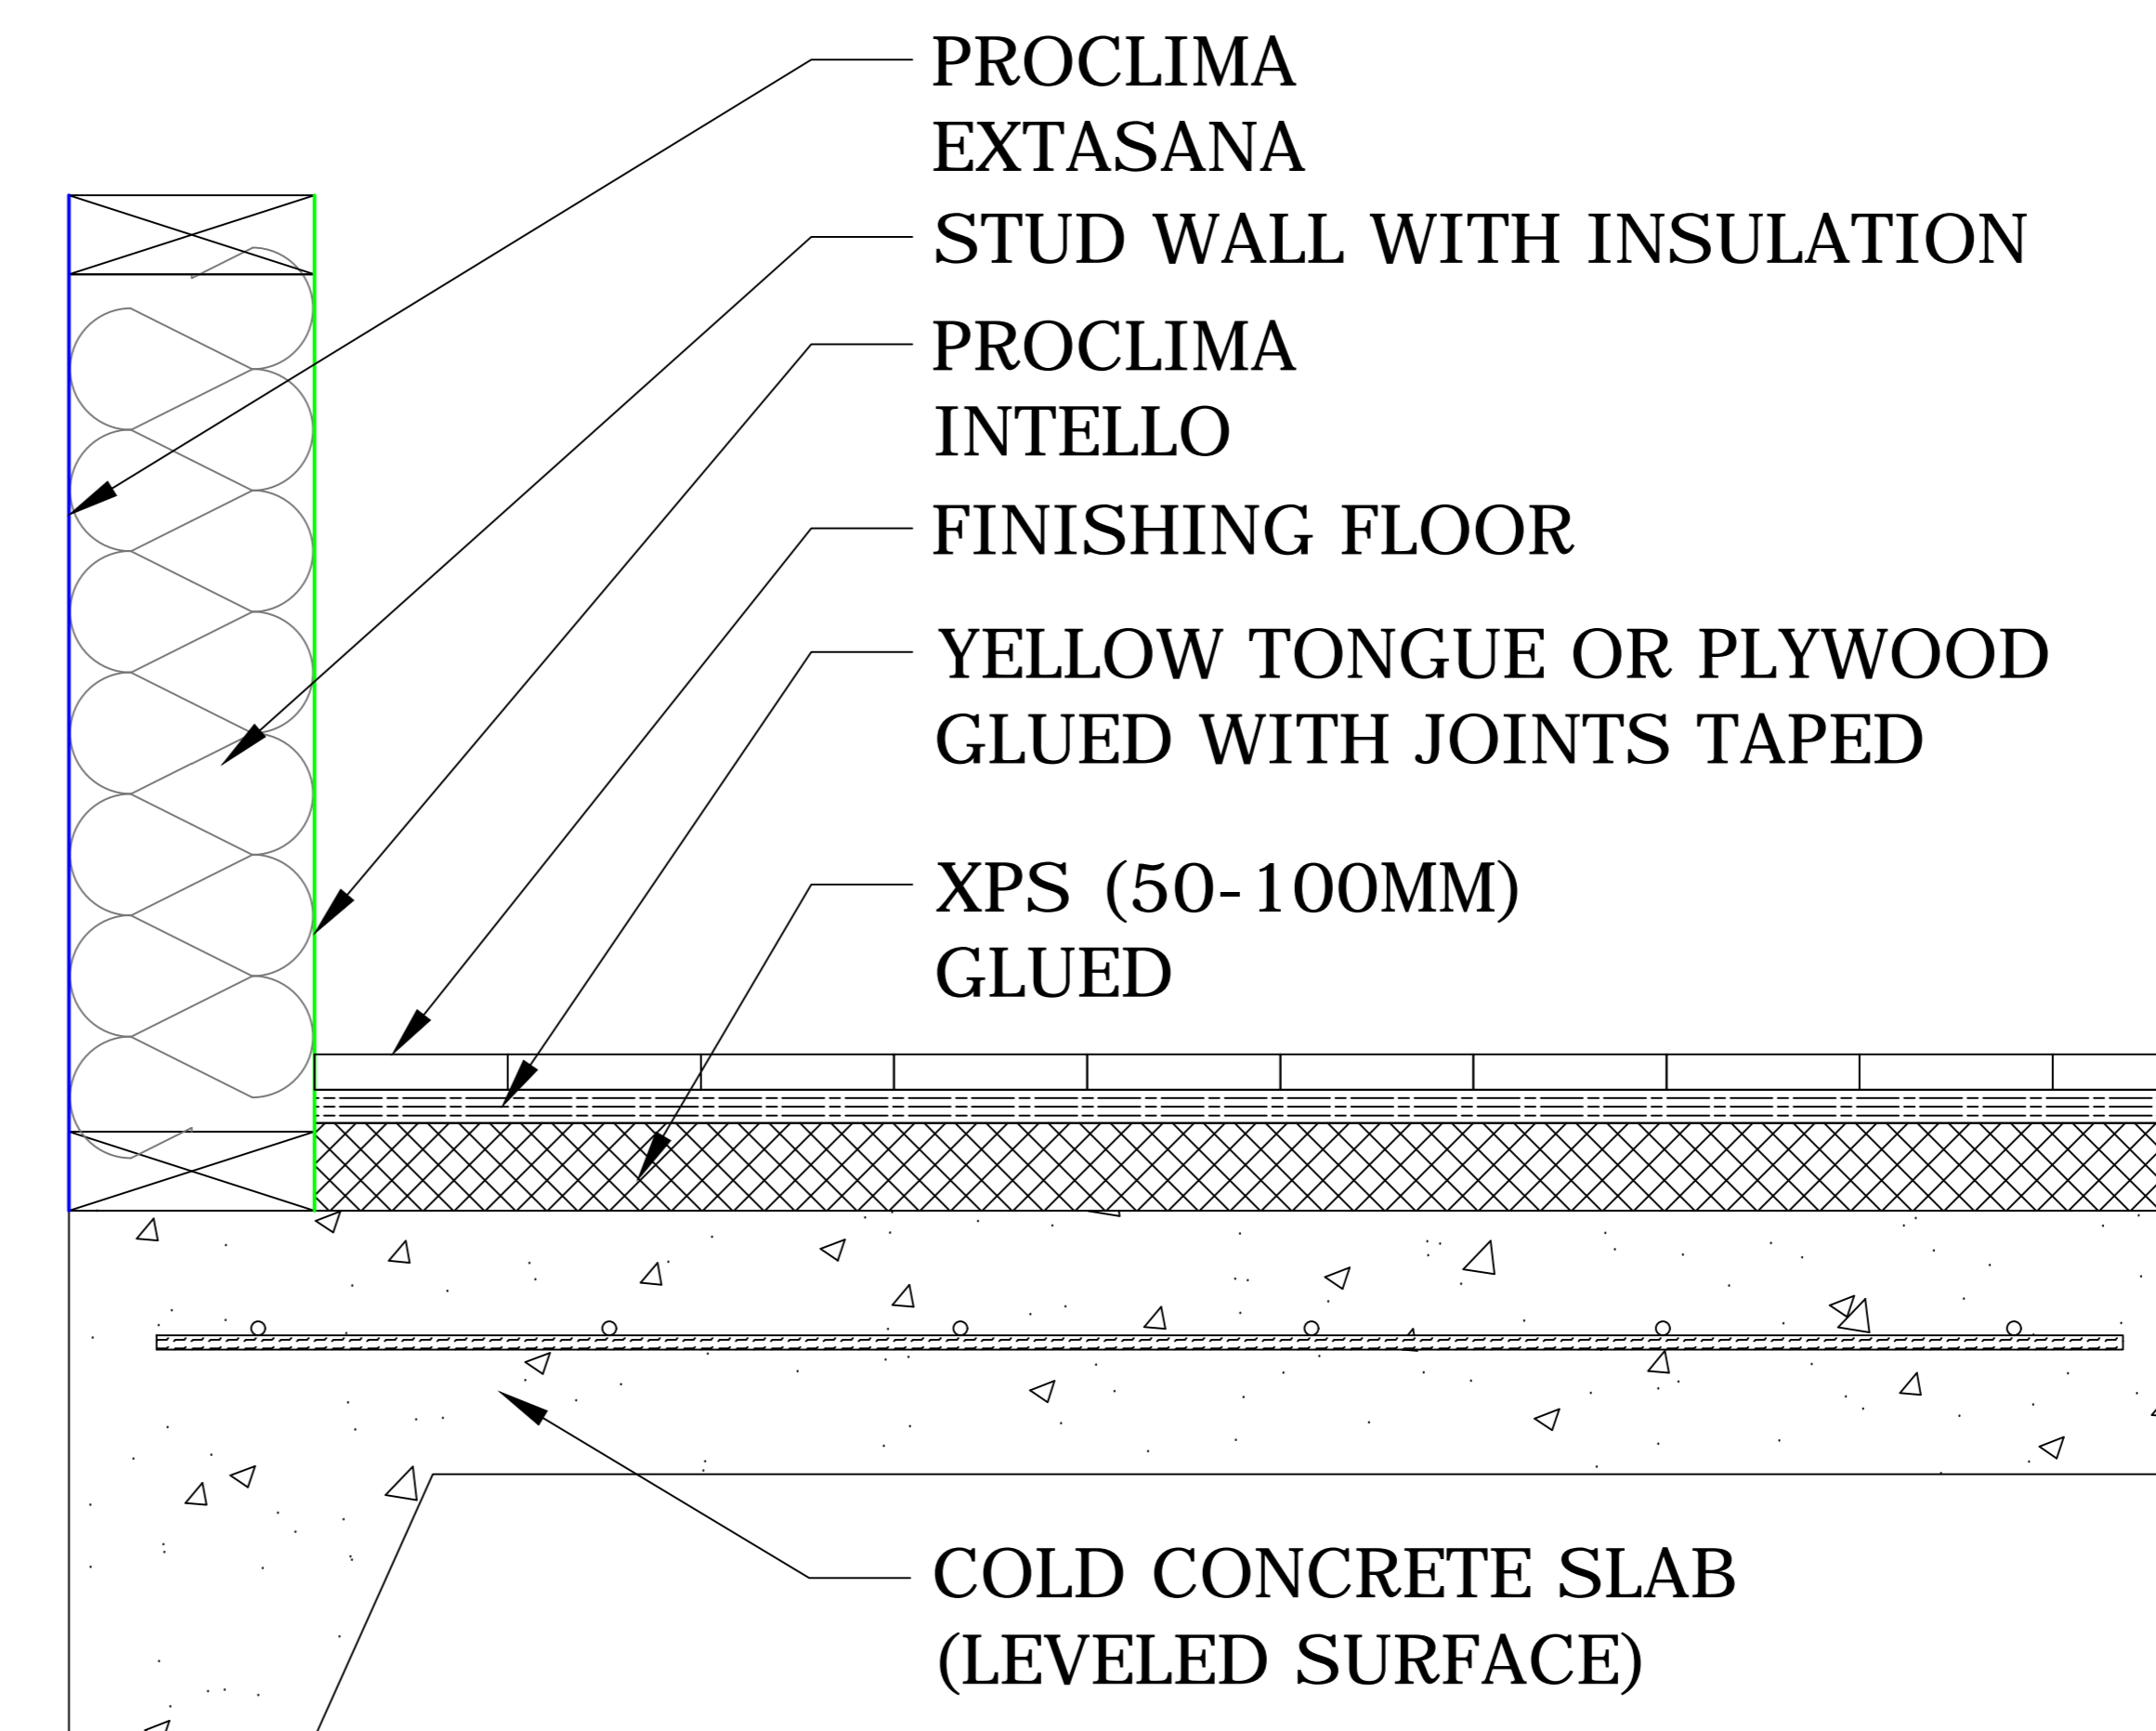

						CLIENT	GENERAL INFORMATION		 2/5 Bodalla Place Fyshwick ACT 2609. Ph. (02)6240 2900 Email: info@laros.com.au Web: www.laros.com.au
						PROJECT	COLD SLAB DESIGNS WITH INSULATED FLOOR		
						DRAWING TITLE	COLD SLAB DESIGNS WITH INSULATED FLOOR		
						DRAWN:	T.YANG	APPROVED:	
REV.	DATE	DETAILS & STATUS	REV.	DATE	DETAILS & STATUS	SCALE	SHT.SIZE	DRAWING NO.	CS101
			0	2016-05-20	ISSUE FOR INFORMATION	NA	A0		