


Insulated Slab Join

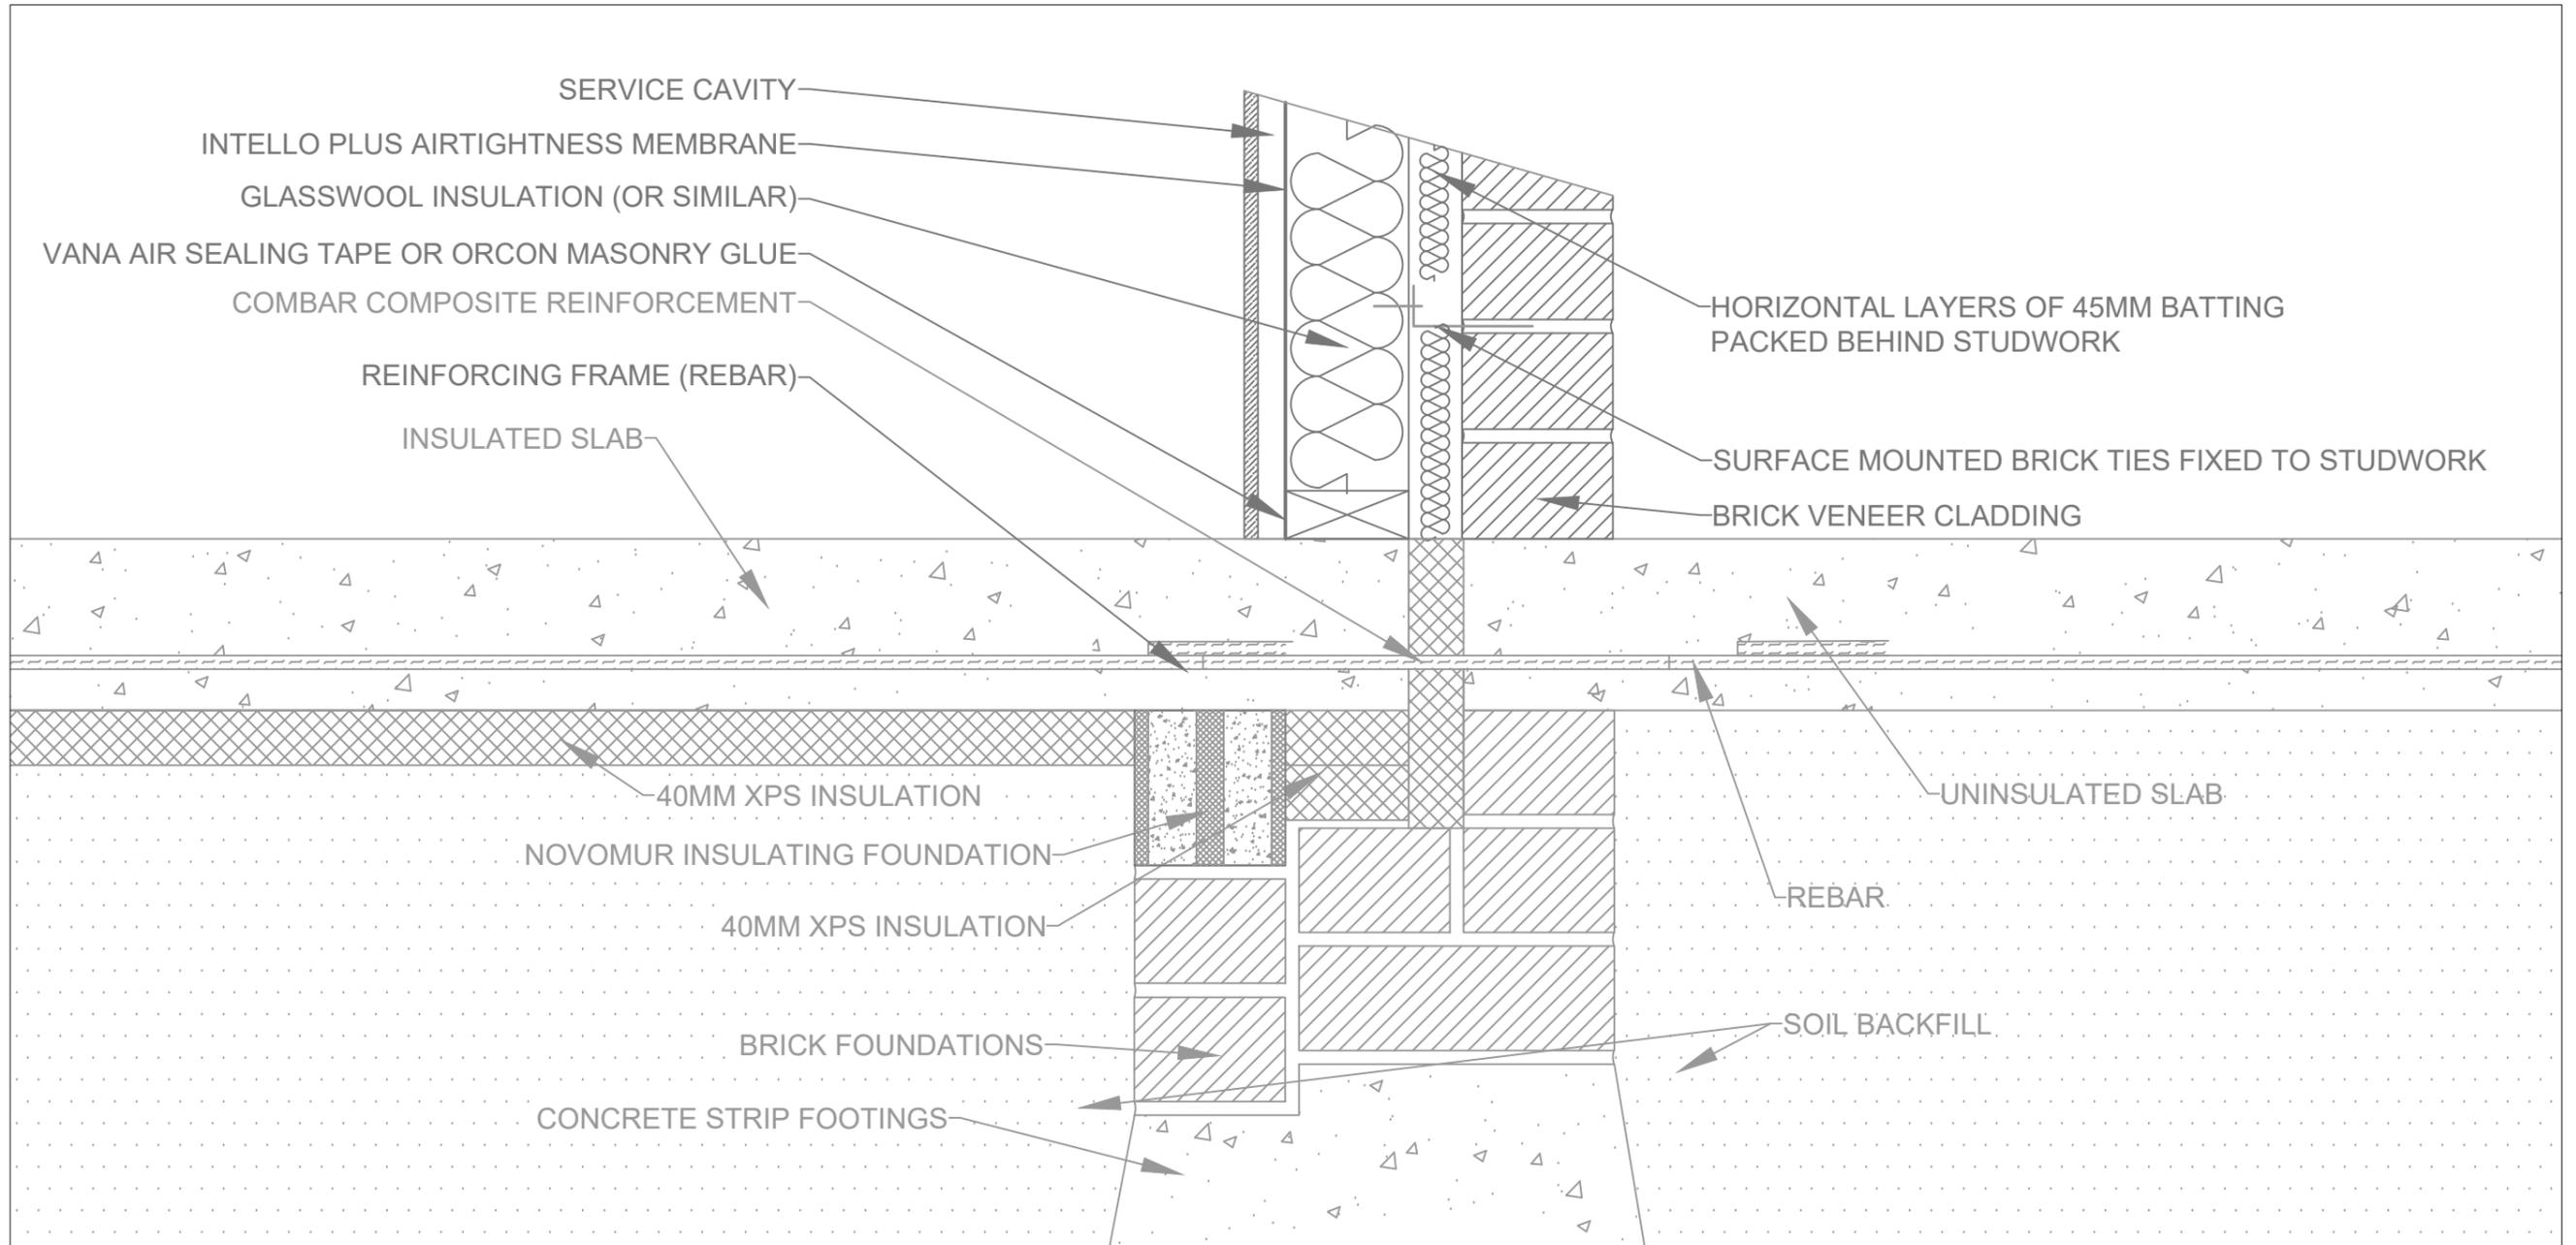

			CLIENT	LAROS		
			PROJECT	TYPICAL SECTION		
			DRAWING TITLE	INSULATED CONCRETE SLAB JOIN		
			DRAWN	J. DE SALIS		
0	18-08-2016	FOR INFORMATION ONLY	SCALE	SHT.SIZE	DRAWING NO.	REV.
REV.	DATE	DETAILS & STATUS	1:5	A0	<b>INS-NEW-14002</b>	0
						Unit 2, 5 Bodalla Place
						Fyshwick ACT 2609. Ph. (02)6160 7777
						Email: info@laros.com.au
						Web: www.laros.com.au

NOTE: THE INFORMATION AND DESIGNS CONTAINED IN THIS DRAWING ARE FOR ILLUSTRATIVE PURPOSES ONLY