




LIGHTWEIGHT CLADDING WALL AND TILED TRUSS ROOF WITH COLD ROOF CAVITY

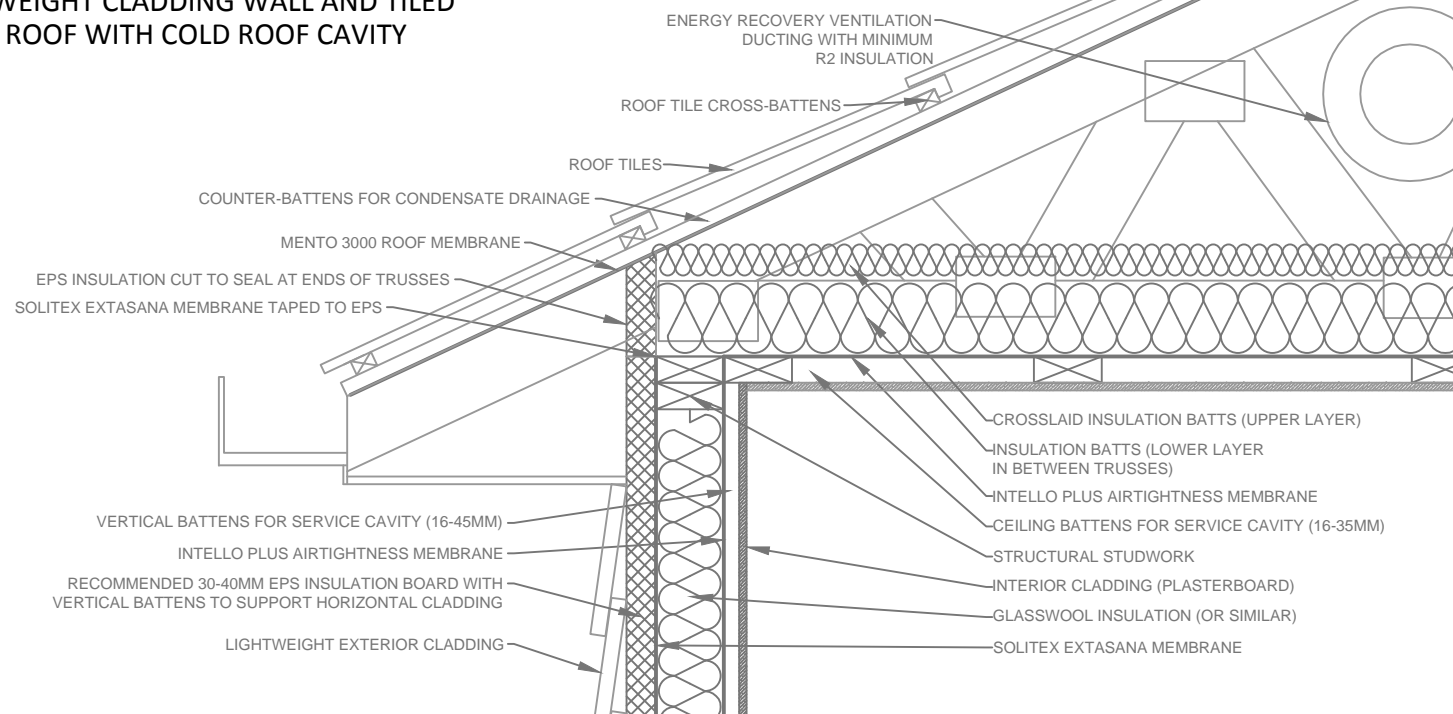



BRICK VENEER WALL AND LVL BEAM ROOF WITH RAKED CEILING

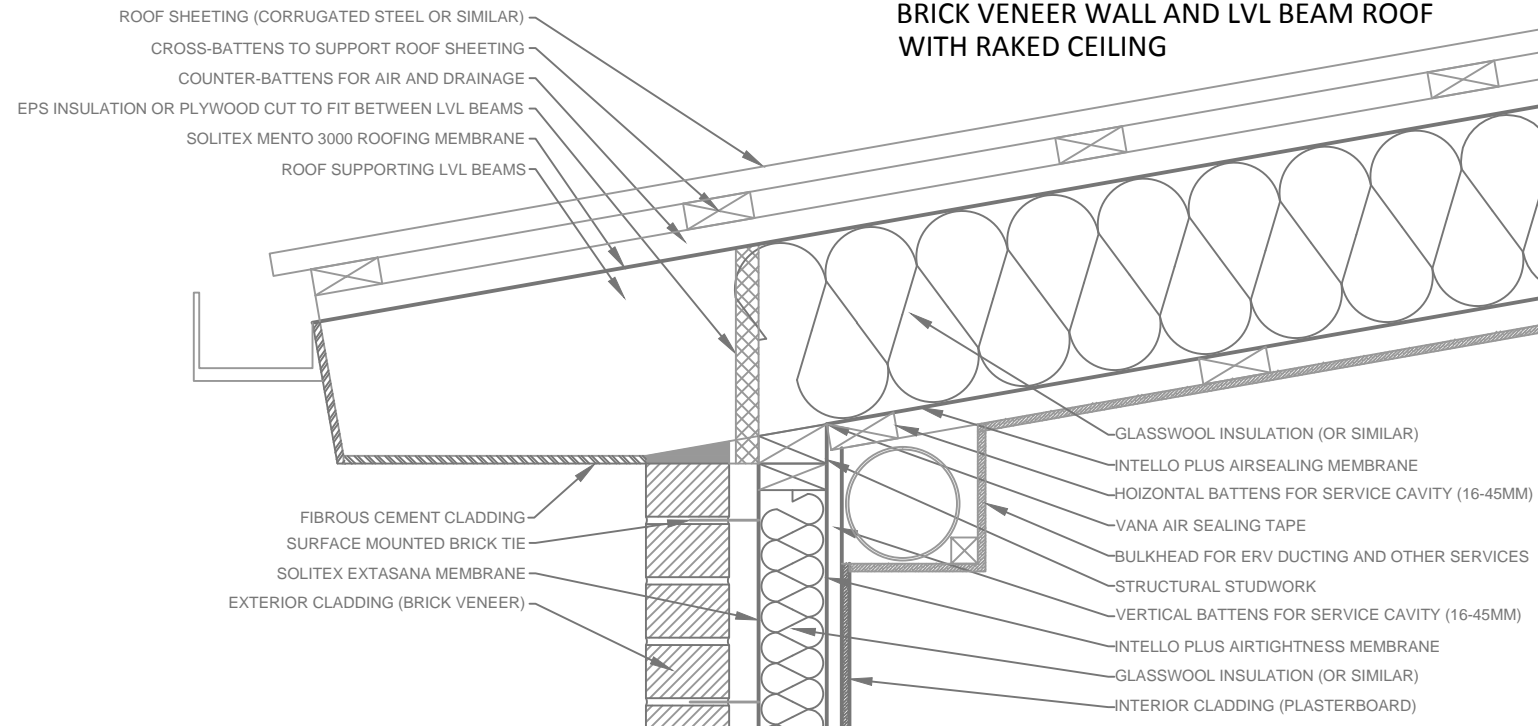


LIGHTWEIGHT CLADDING WALL AND TILED TRUSS ROOF WITH WARM ROOF CAVITY

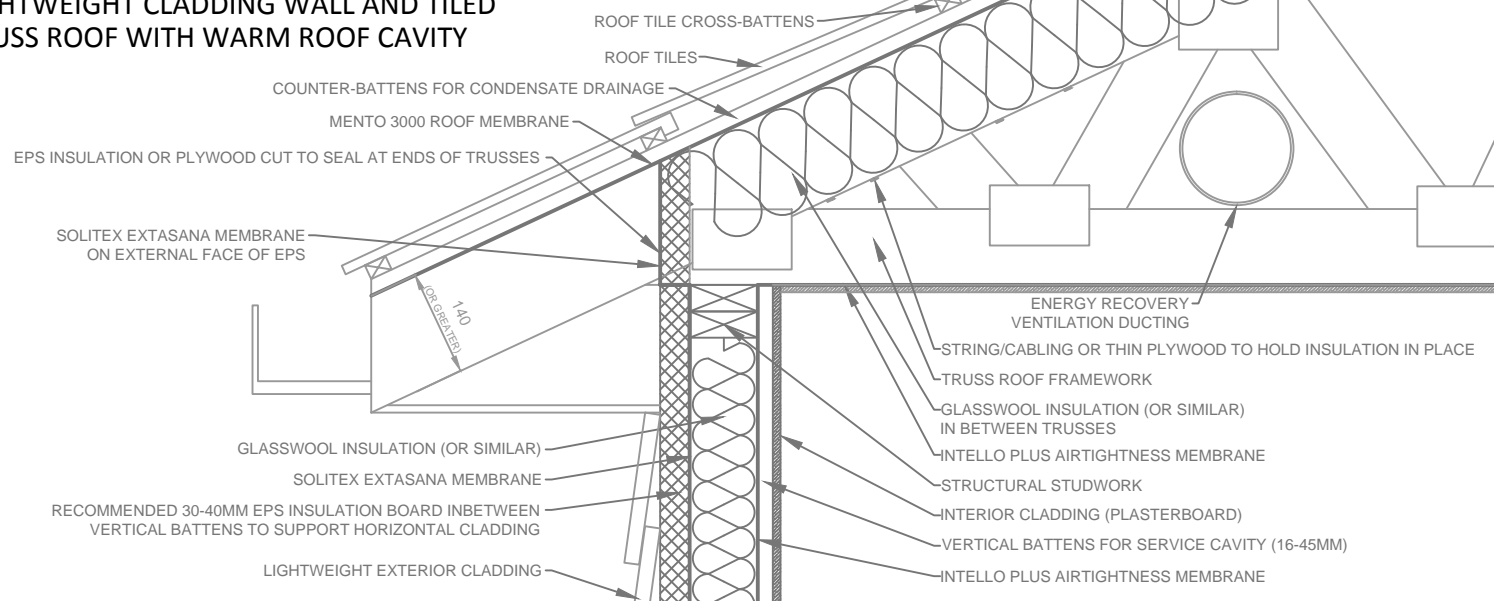

BRICK VENEER WALL AND LVL BEAM ROOF WITH HANGING CEILING AND WARM ROOF CAVITY

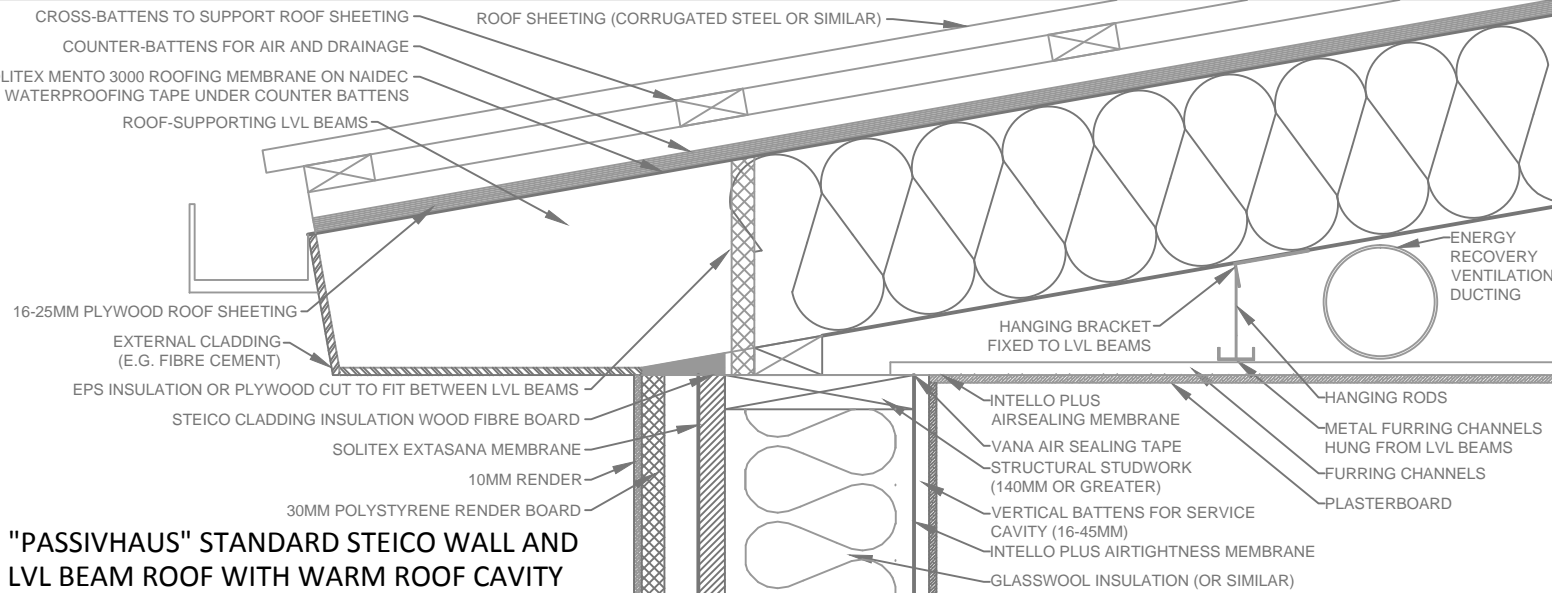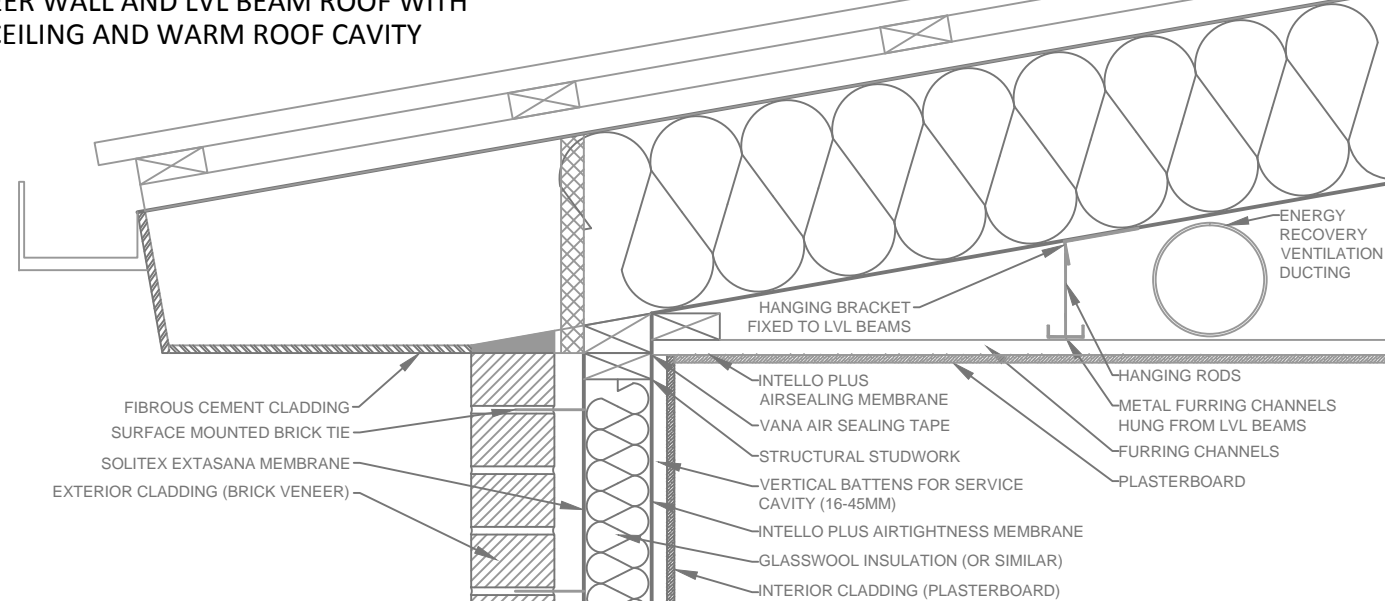

DOUBLE BRICK WALL AND EPS SANDWICH PANEL ROOF WITH HANGING CEILING AND WARM ROOF CAVITY

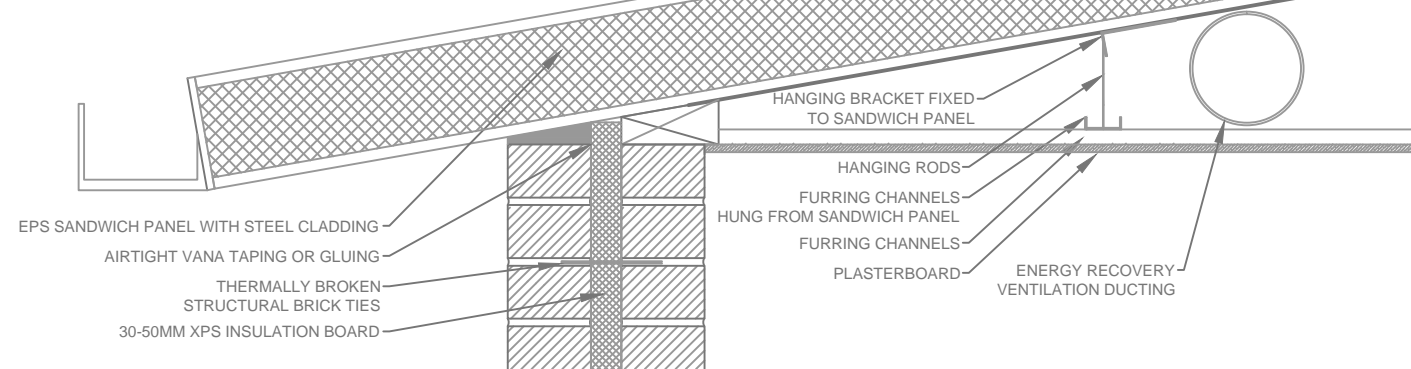

"PASSIVHAUS" STANDARD STEICO WALL AND LVL BEAM ROOF WITH WARM ROOF CAVITY

CLIENT	FOR GENERAL DISTRIBUTION	
PROJECT	YOUR PROJECT	
DRAWING TITLE	WALL & ROOF STRUCTURE EXAMPLES	Unit 2, 5 Bodalla Place
DRAWN	J. DE SALIS	Fyshwick ACT 2609. Ph. (02)6160 7777
SCALE	SHT.SIZE	DRAWING NO.
1:10	A3	INS-NEW-14002
REV.	DATE	DETAILS & STATUS
0	01-2014	FOR INFORMATION ONLY
REV.	DATE	DETAILS & STATUS

NOTE: THE INFORMATION AND DESIGNS CONTAINED IN THIS DRAWING ARE FOR ILLUSTRATIVE PURPOSES ONLY

LAROS TECHNOLOGIES solar & low-E building solutions

Unit 2, 5 Bodalla Place

Fyshwick ACT 2609. Ph. (02)6160 7777

Email: info@laros.com.au

Web: www.laros.com.au