




**XPS INSULATION WAFFLE SLAB WITH NOVOMUR STRUCTURAL THERMOBREAK**

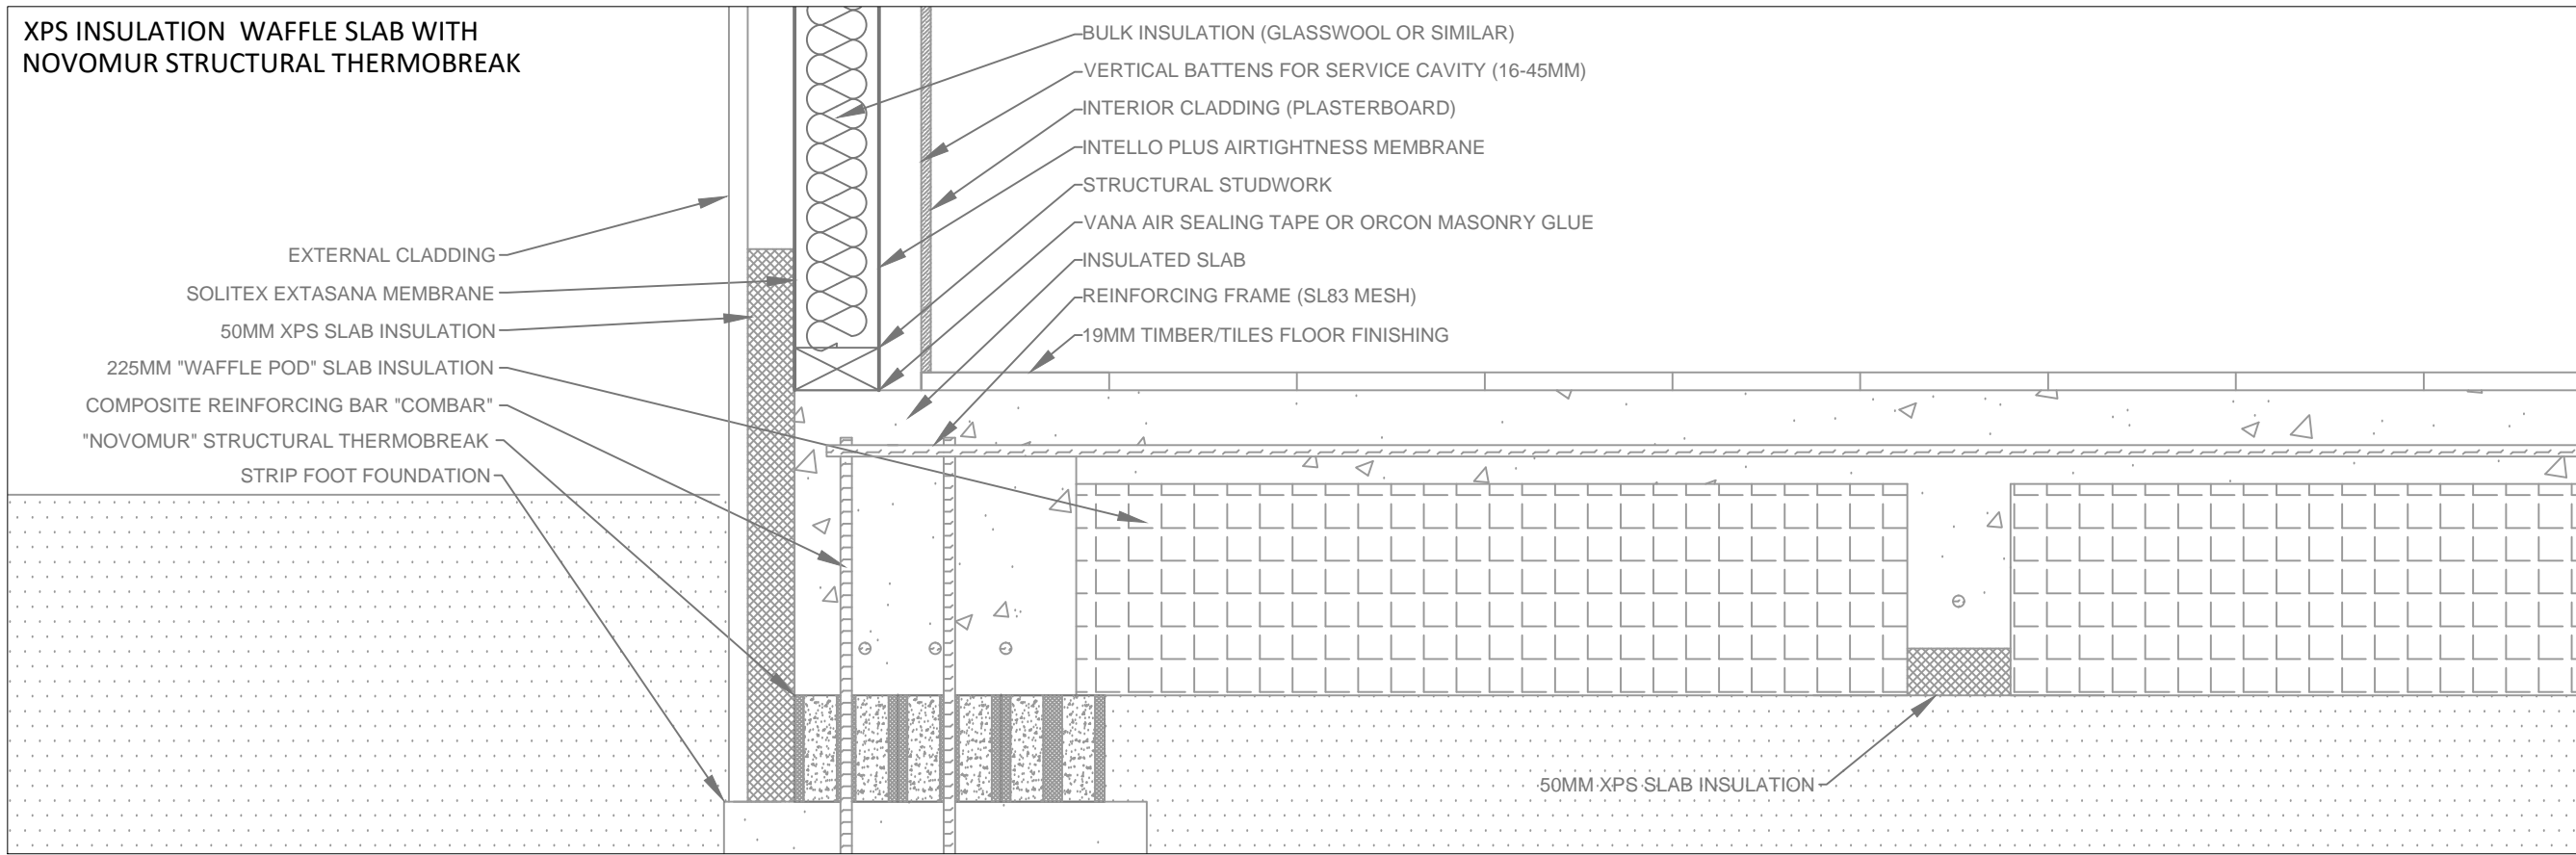

**CONCRETE SLAB ON XPS INSULATION**

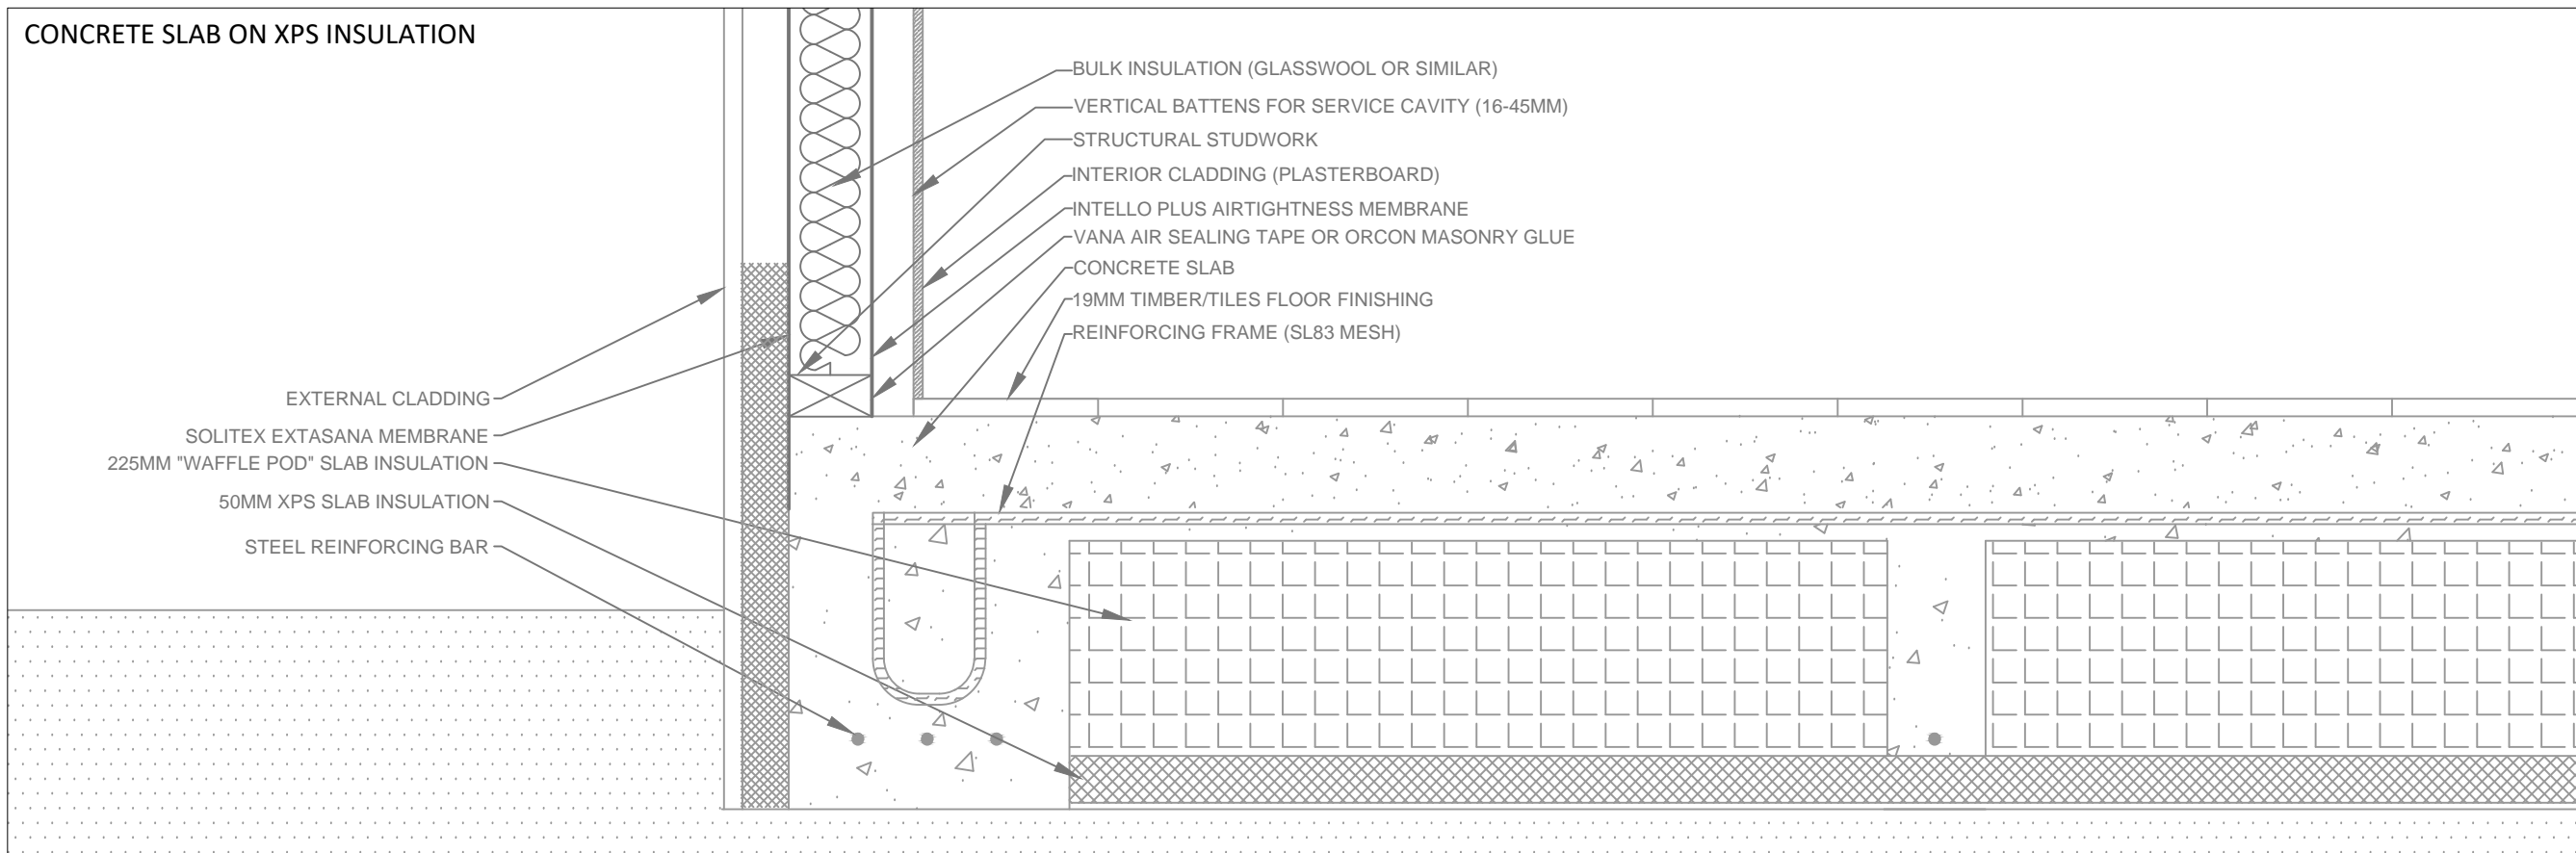

			CLIENT				 solar & low-E building solutions
			PROJECT				
			DRAWING TITLE		INSULATED WAFFLE SLAB		
			DRAWN		J. DE SALIS & C. FORD		
0	03-10-2017	FOR INFORMATION ONLY	SCALE	SHT.SIZE	DRAWING NO.	REV.	Email: info@laros.com.au
REV.	DATE	DETAILS & STATUS	NTS	A0	<b>INS-NEW-17001</b>	0	Web: www.laros.com.au

NOTE: THE INFORMATION AND DESIGNS CONTAINED IN THIS DRAWING ARE FOR ILLUSTRATIVE PURPOSES ONLY