


#### Variants frame cover profiles

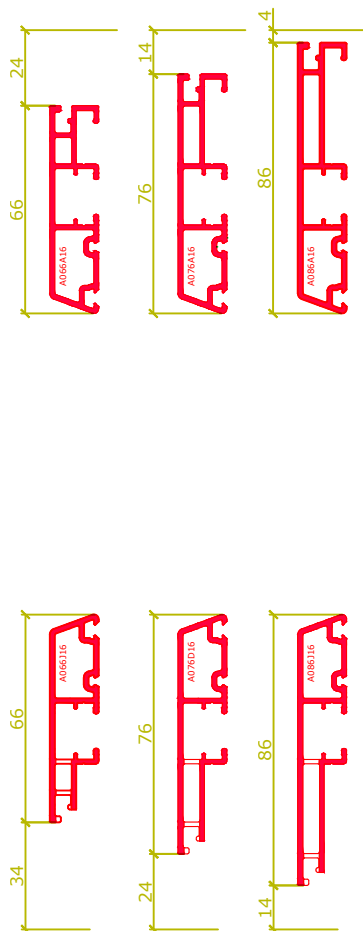

#### Water drainage:


A066J16      downwards (width 66mm)  
 A076D16      downwards (width 76mm)  
 A086J16      downwards (width 86mm)

Water drainage towards front not possible with this system!!!


timber projection beyond aluminium variable depending on timber width

timber widths up to 80 mm (sides and top) no extra cost -> above 80 mm see price list

Please take into account extra cost for increased glazing thickness if type 4 glazing bead is chosen!!!

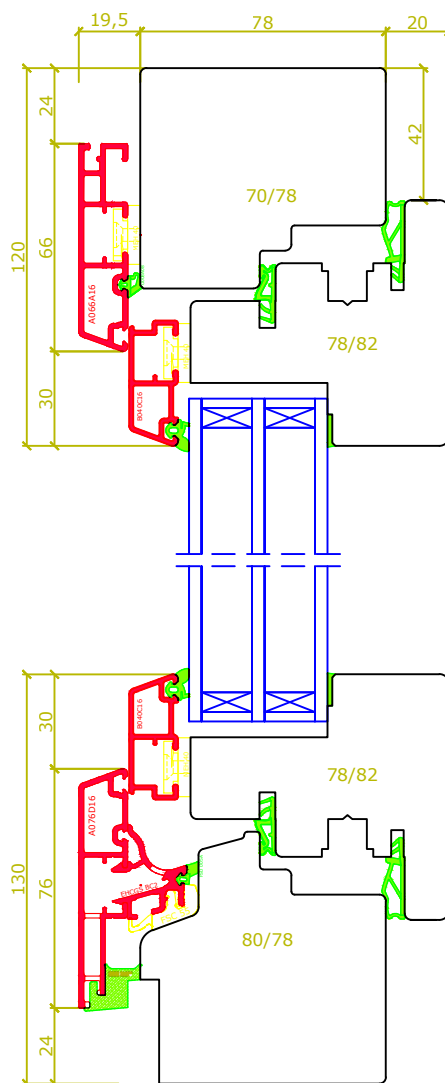


#### Internal bead profiles

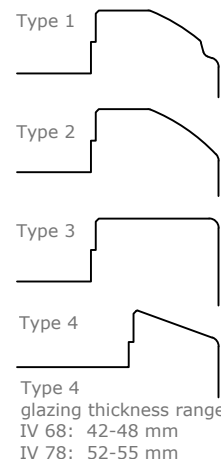


(Please note: Extra cost for increased glazing thickness -> see price list)

#### Sill rebate standard options

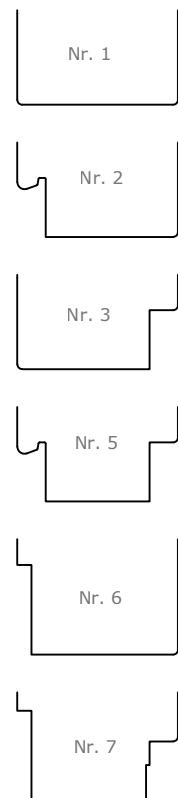

|      |      |                  |             |                                   |      |
|------|------|------------------|-------------|-----------------------------------|------|
|      |      | CLIENT           |             |                                   |      |
|      |      | PROJECT          |             |                                   |      |
|      |      | DRAWING TITLE    |             | Unit 2, 5 Bodalla Place, Fyshwick |      |
|      |      | DRAWN            |             | ACT. 2609. Ph. (02) 6160 7777.    |      |
|      |      | SCALE            |             | Email: info@laros.com.au          |      |
|      |      | SHT.SIZE         |             | Web: www.laros.com.au             |      |
| REV. | DATE | DETAILS & STATUS | NTS         | A4                                |      |
|      |      |                  | DRAWING NO. |                                   | REV. |
|      |      |                  | LAYOUT 01   |                                   | 0    |


## SLIM 1/68

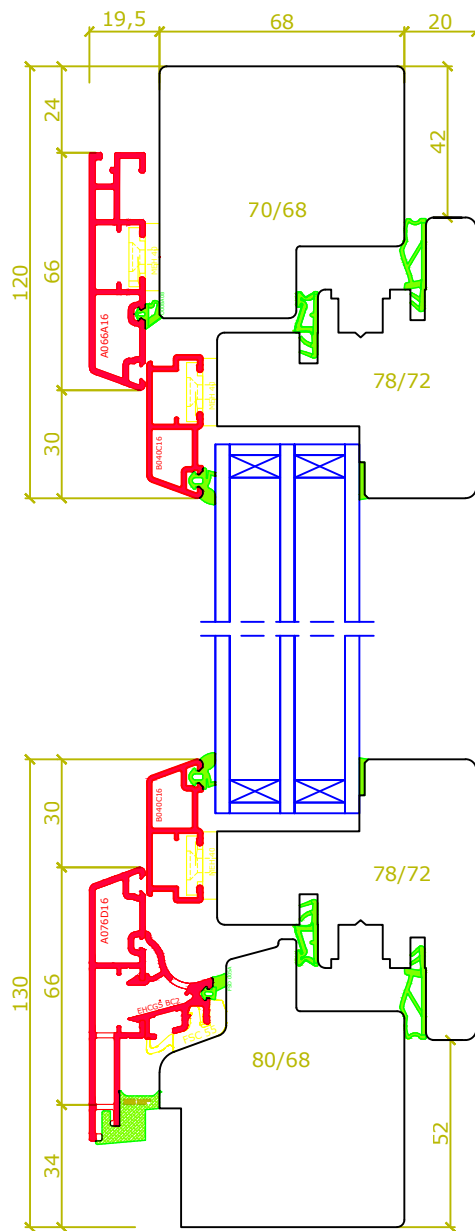

### System IV68

glazing thickness from 28 to 48 mm


## SLIM 1/78

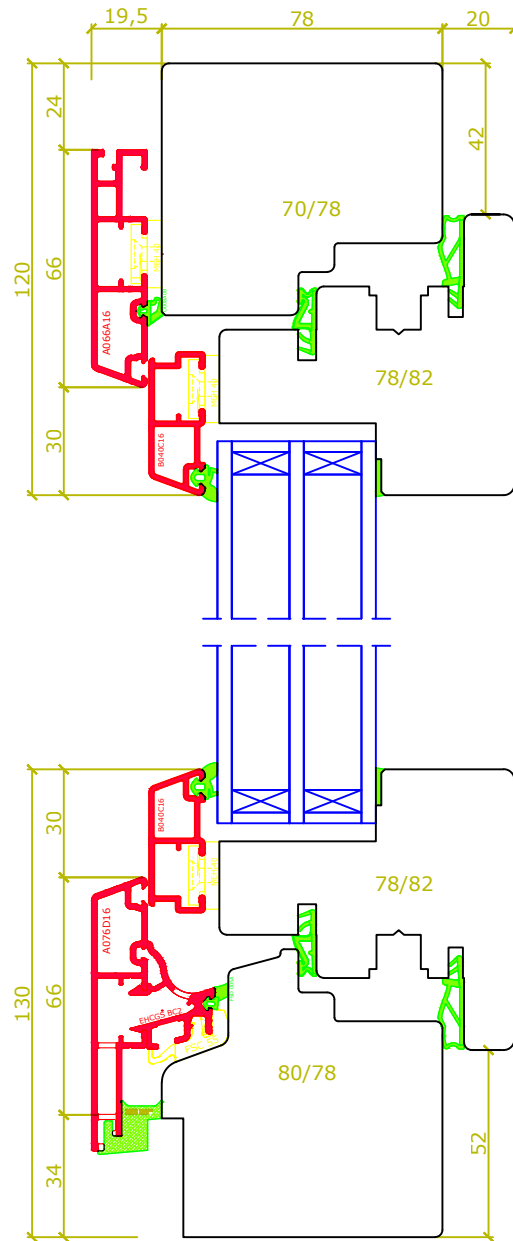



### System IV78

glazing thickness from 38 to 54 mm



|      |  |  |               |  |                     |  |
|------|--|--|---------------|--|---------------------|--|
|      |  |  | CLIENT        |  |                     |  |
|      |  |  | PROJECT       |  |                     |  |
|      |  |  | DRAWING TITLE |  | SLIM1 PM OVERVIEW 2 |  |
|      |  |  | DRAWN         |  | M.KINGSLAND         |  |
|      |  |  | SCALE         |  | SHT.SIZE            |  |
|      |  |  | NTS           |  | A4                  |  |
|      |  |  | DRAWING NO.   |  | REV.                |  |
|      |  |  | LAYOUT 02     |  | 0                   |  |
| REV. |  |  | DATE          |  | DETAILS & STATUS    |  |
|      |  |  |               |  |                     |  |

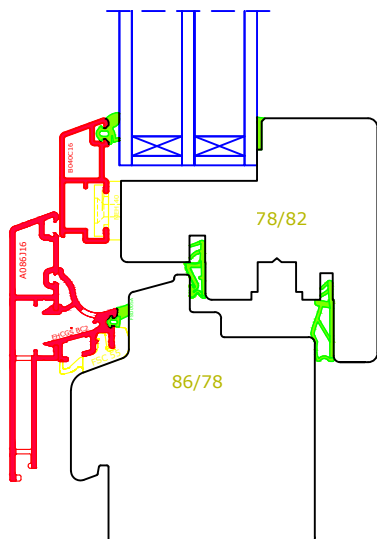

Standard profiles No. 1-5 without or with corner seal possible


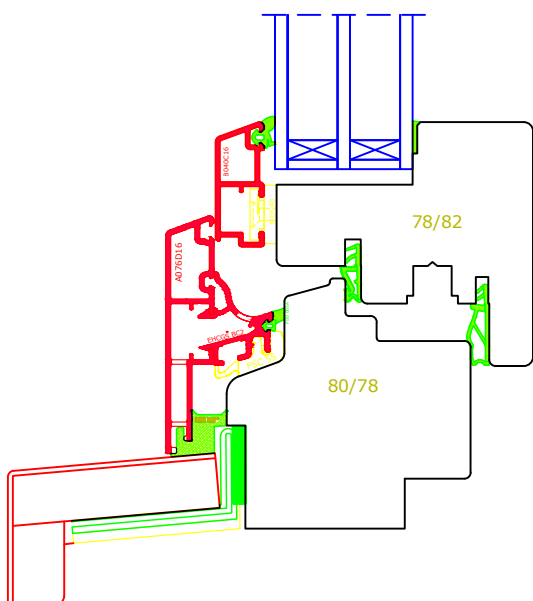
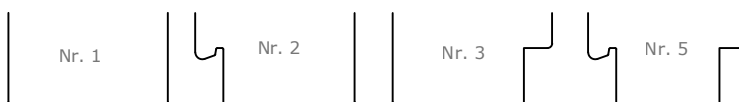


Additional:  
External sill rebate No. 6-7  
special external sill connections  
for external aluminium sill or  
stone sill profile with corner seal

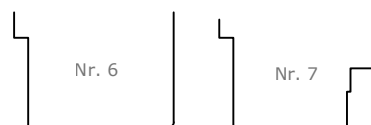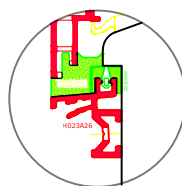


Please note: for timber width at sill > 90 mm extra costs apply -> see price list!

|      |      |                  |               |          |                                       |   |
|------|------|------------------|---------------|----------|---------------------------------------|---|
|      |      |                  | CLIENT        |          |                                       | TECHNOLOGIES  |
|      |      |                  | PROJECT       |          |                                       |   |
|      |      |                  | DRAWING TITLE |          | SLIM1 PM WINDOW SILL DETAILS - TIMBER |   |
|      |      |                  | DRAWN         |          | M.KINGSLAND                           |   |
|      |      |                  |               |          |                                       | Unit 2, 5 Bodalla Place, Fyshwick                                                                  |
|      |      |                  |               |          |                                       | ACT. 2609. Ph. (02) 6160 7777.                                                                     |
|      |      |                  | SCALE         | SHT.SIZE | DRAWING NO.<br><b>LAYOUT 03</b>       | REV.<br>0                                                                                          |
| REV. | DATE | DETAILS & STATUS | NTS           | A4       |                                       |   |
|      |      |                  |               |          |                                       | Email: info@laros.com.au                                                                           |
|      |      |                  |               |          |                                       | Web: www.laros.com.au                                                                              |

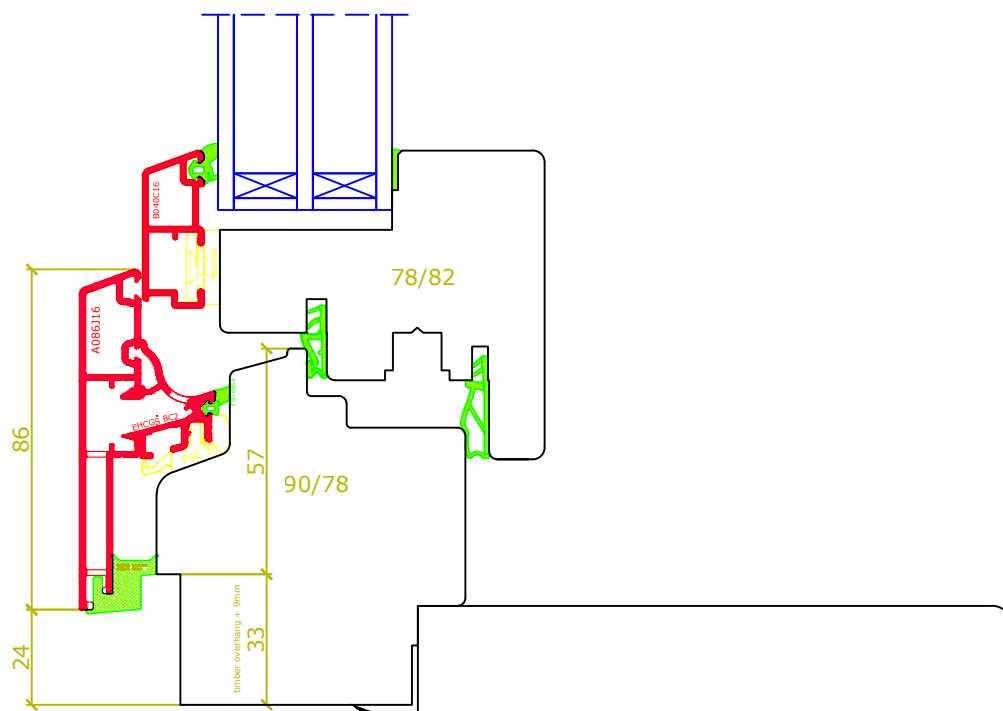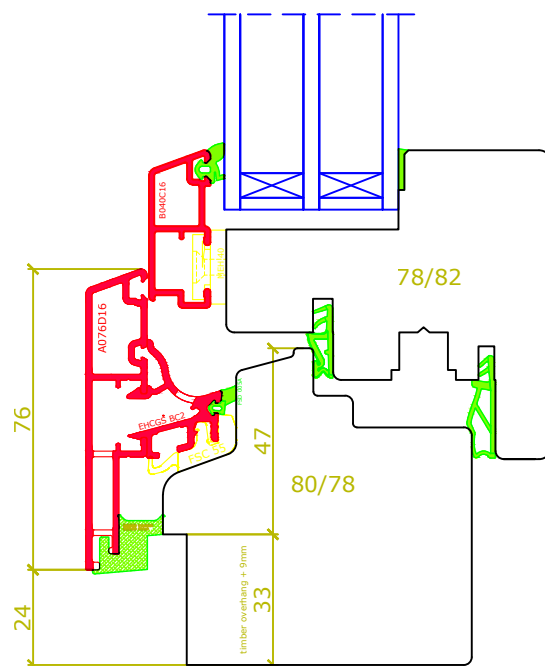
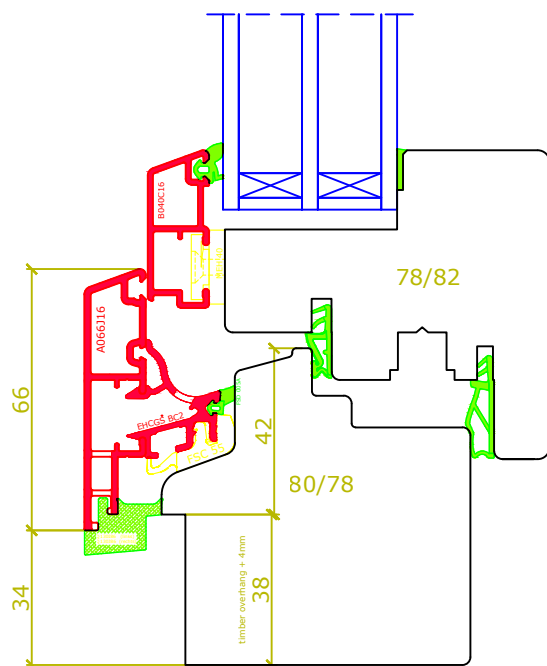


Internal sill  
Please note 3 mm step  
to underside of frame.

|      |      |                  |               |  |                                          |  |
|------|------|------------------|---------------|--|------------------------------------------|--|
|      |      |                  | CLIENT        |  |                                          |  |
|      |      |                  | PROJECT       |  |                                          |  |
|      |      |                  | DRAWING TITLE |  | SLIM1 PM WINDOW SILL DETAILS - ALUMINIUM |  |
|      |      |                  | DRAWN         |  | M.KINGSLAND                              |  |
|      |      |                  | SCALE         |  | SHT.SIZE                                 |  |
|      |      |                  | NTS           |  | A4                                       |  |
|      |      |                  | DRAWING NO.   |  | REV.                                     |  |
|      |      |                  | LAYOUT 04     |  | 0                                        |  |
| REV. | DATE | DETAILS & STATUS |               |  |                                          |  |
|      |      |                  |               |  |                                          |  |

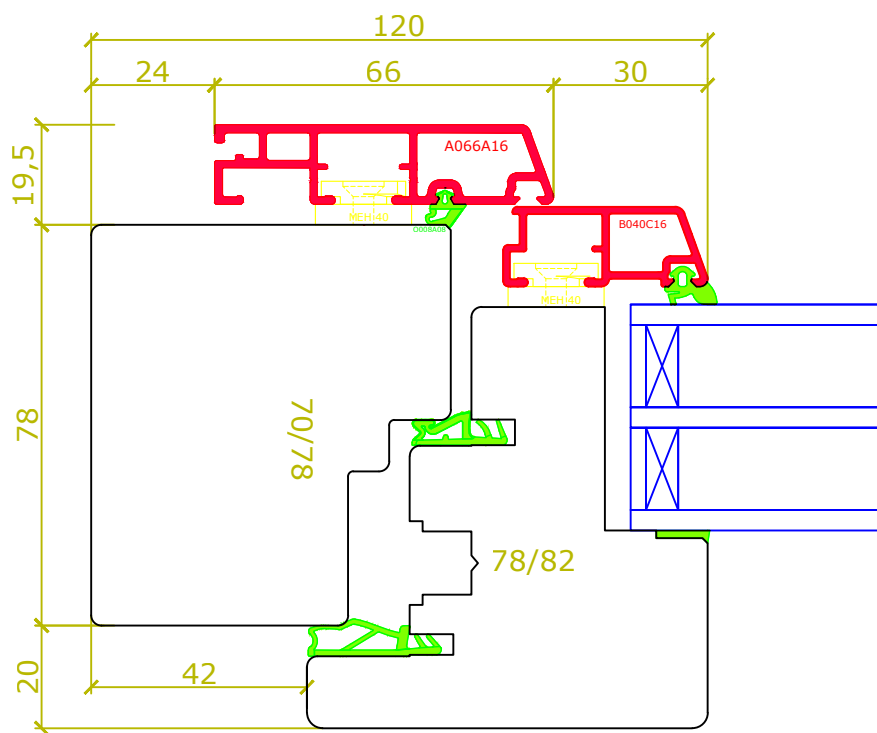


|      |      |                  |               |          |                                   |
|------|------|------------------|---------------|----------|-----------------------------------|
|      |      |                  | CLIENT        |          |                                   |
|      |      |                  | PROJECT       |          |                                   |
|      |      |                  | DRAWING TITLE |          | Unit 2, 5 Bodalla Place, Fyshwick |
|      |      |                  | DRAWN         |          | ACT. 2609. Ph. (02) 6160 7777.    |
|      |      |                  | SCALE         | SHT.SIZE | DRAWING NO.<br><b>LAYOUT 05</b>   |
| REV. | DATE | DETAILS & STATUS | NTS           | A4       |                                   |
|      |      |                  |               |          | REV.<br>0                         |
|      |      |                  |               |          | Email: info@laros.com.au          |
|      |      |                  |               |          | Web: www.laros.com.au             |





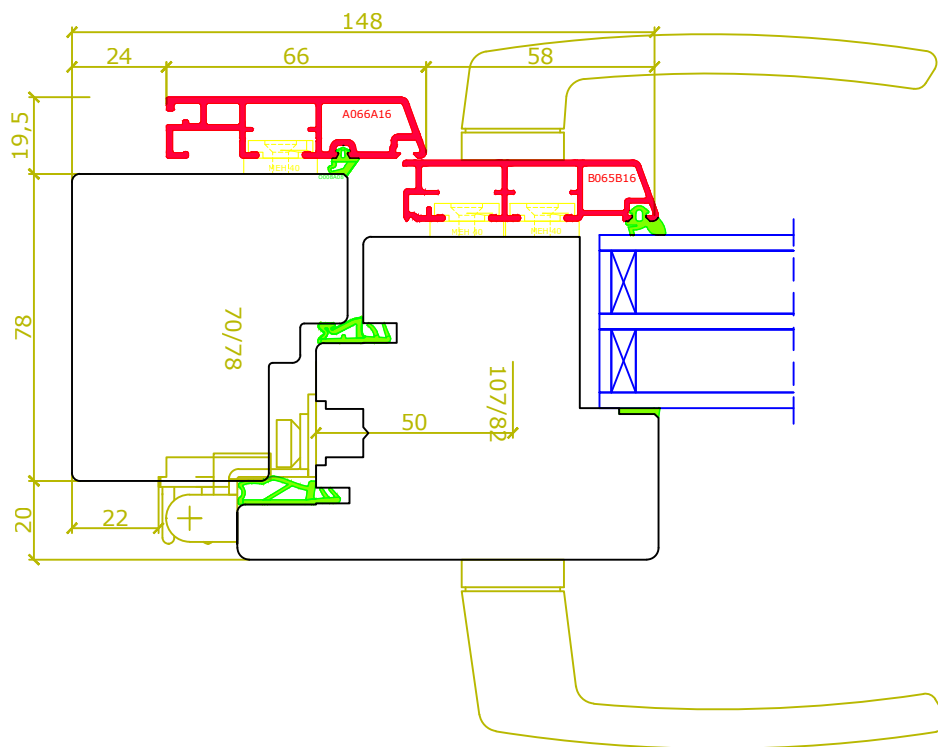
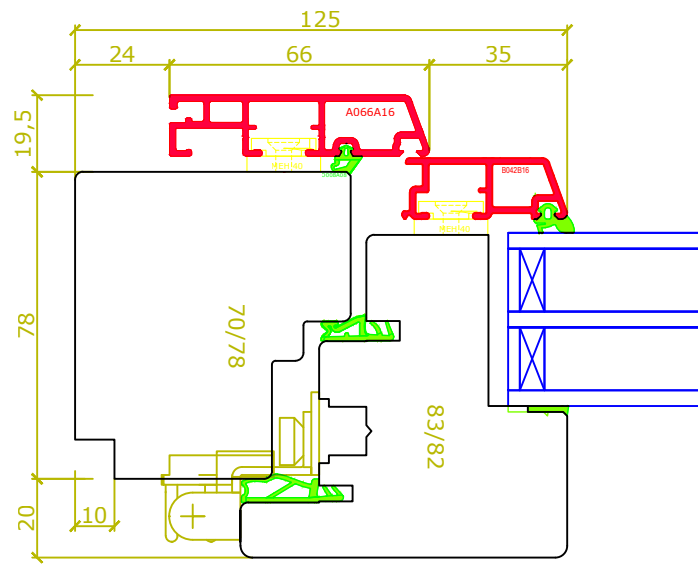


|      |      |                  |               |    |                                               |             |   |                                |
|------|------|------------------|---------------|----|-----------------------------------------------|-------------|---|--------------------------------|
|      |      |                  | CLIENT        |    |                                               |             | TECHNOLOGIES  |                                |
|      |      |                  | PROJECT       |    |                                               |             |   |                                |
|      |      |                  | DRAWING TITLE |    | SLIM1 PM HORIZONTAL SECTION (JAMB) - LOCKABLE |             |   |                                |
|      |      |                  | DRAWN         |    | M.KINGSLAND                                   |             | Unit 2, 5 Bodalla Place, Fyshwick                                                                  |                                |
|      |      |                  | SCALE         |    | SHT.SIZE                                      | DRAWING NO. | REV.                                                                                               | ACT. 2609. Ph. (02) 6160 7777. |
| REV. | DATE | DETAILS & STATUS | NTS           | A4 | LAYOUT 06                                     |             | 0                                                                                                  | Email: info@laros.com.au       |
|      |      |                  |               |    |                                               |             |   | Web: www.laros.com.au          |

BTV (lockable balcony door without tilt)


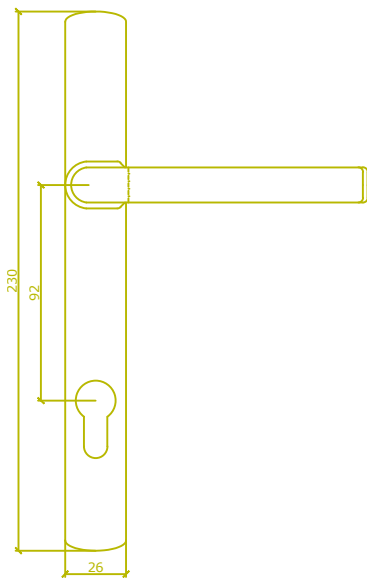


lockable tilt&turn mechanism with Euro-lock cylinder)

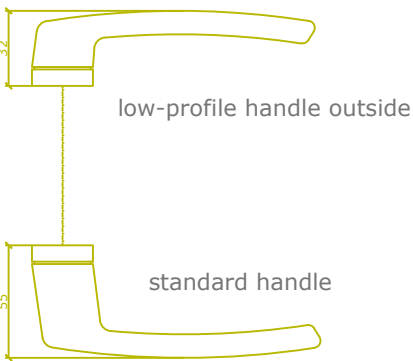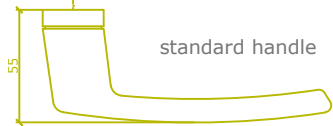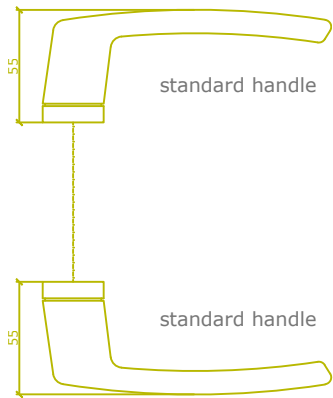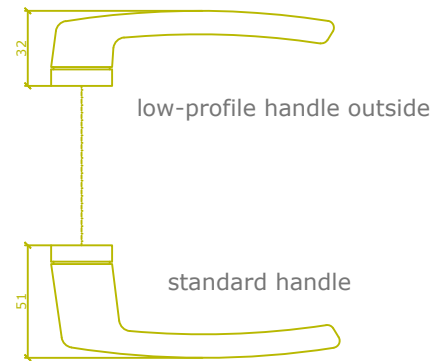
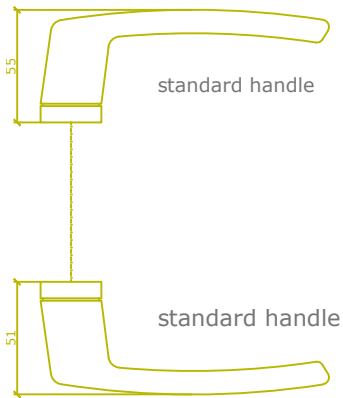
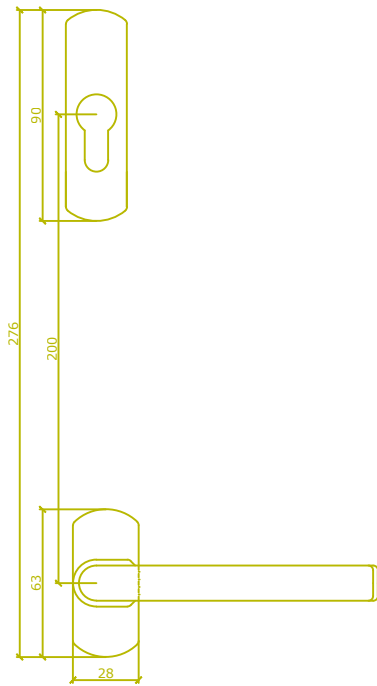


|      |      |                  |               |  |   |                                   |
|------|------|------------------|---------------|--|---|-----------------------------------|
|      |      |                  | CLIENT        |  | TECHNOLOGIES  |                                   |
|      |      |                  | PROJECT       |  |   |                                   |
|      |      |                  | DRAWING TITLE |  | SLIM1 PM DOOR HANDLE OPTIONS                                                                       |                                   |
|      |      |                  | DRAWN         |  | M.KINGSLAND                                                                                        |                                   |
|      |      |                  | SCALE         |  | SHT.SIZE                                                                                           | DRAWING NO.                       |
| REV. | DATE | DETAILS & STATUS | NTS           |  | A4                                                                                                 |                                   |
|      |      |                  |               |  |   | REV. 0                            |
|      |      |                  |               |  |   | Unit 2, 5 Bodalla Place, Fyshwick |
|      |      |                  |               |  |   | ACT. 2609. Ph. (02) 6160 7777.    |
|      |      |                  |               |  |   | Email: info@laros.com.au          |
|      |      |                  |               |  |   | Web: www.laros.com.au             |



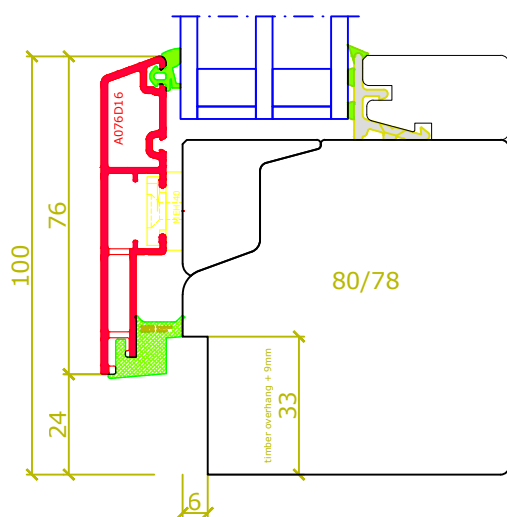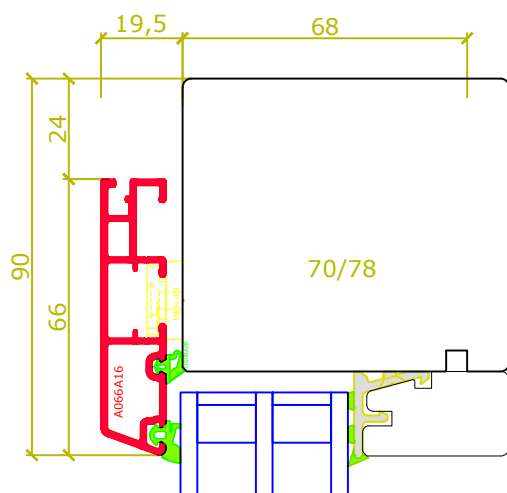

#### Variants glazing beads

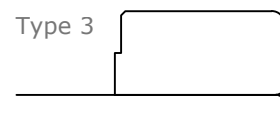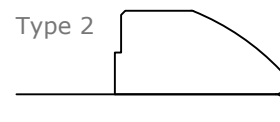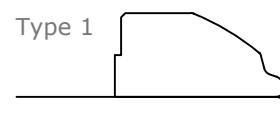


Type 4  
 glass thickness  
 requirements  
 IV 68: 42-49 mm  
 IV 78: 52-54 mm  
 IV 88: not available


|      |      |                  |               |                                         |
|------|------|------------------|---------------|-----------------------------------------|
|      |      |                  | CLIENT        |                                         |
|      |      |                  | PROJECT       |                                         |
|      |      |                  | DRAWING TITLE | SLIM1 PM VERTICAL SECTION FIXED GLAZING |
|      |      |                  | DRAWN         | M.KINGSLAND                             |
|      |      |                  | SCALE         | SHT.SIZE                                |
| REV. | DATE | DETAILS & STATUS | NTS           | A4                                      |
|      |      |                  | DRAWING NO.   | REV.                                    |
|      |      |                  | LAYOUT 08     | 0                                       |
|      |      |                  |               | Email: info@laros.com.au                |
|      |      |                  |               | Web: www.laros.com.au                   |






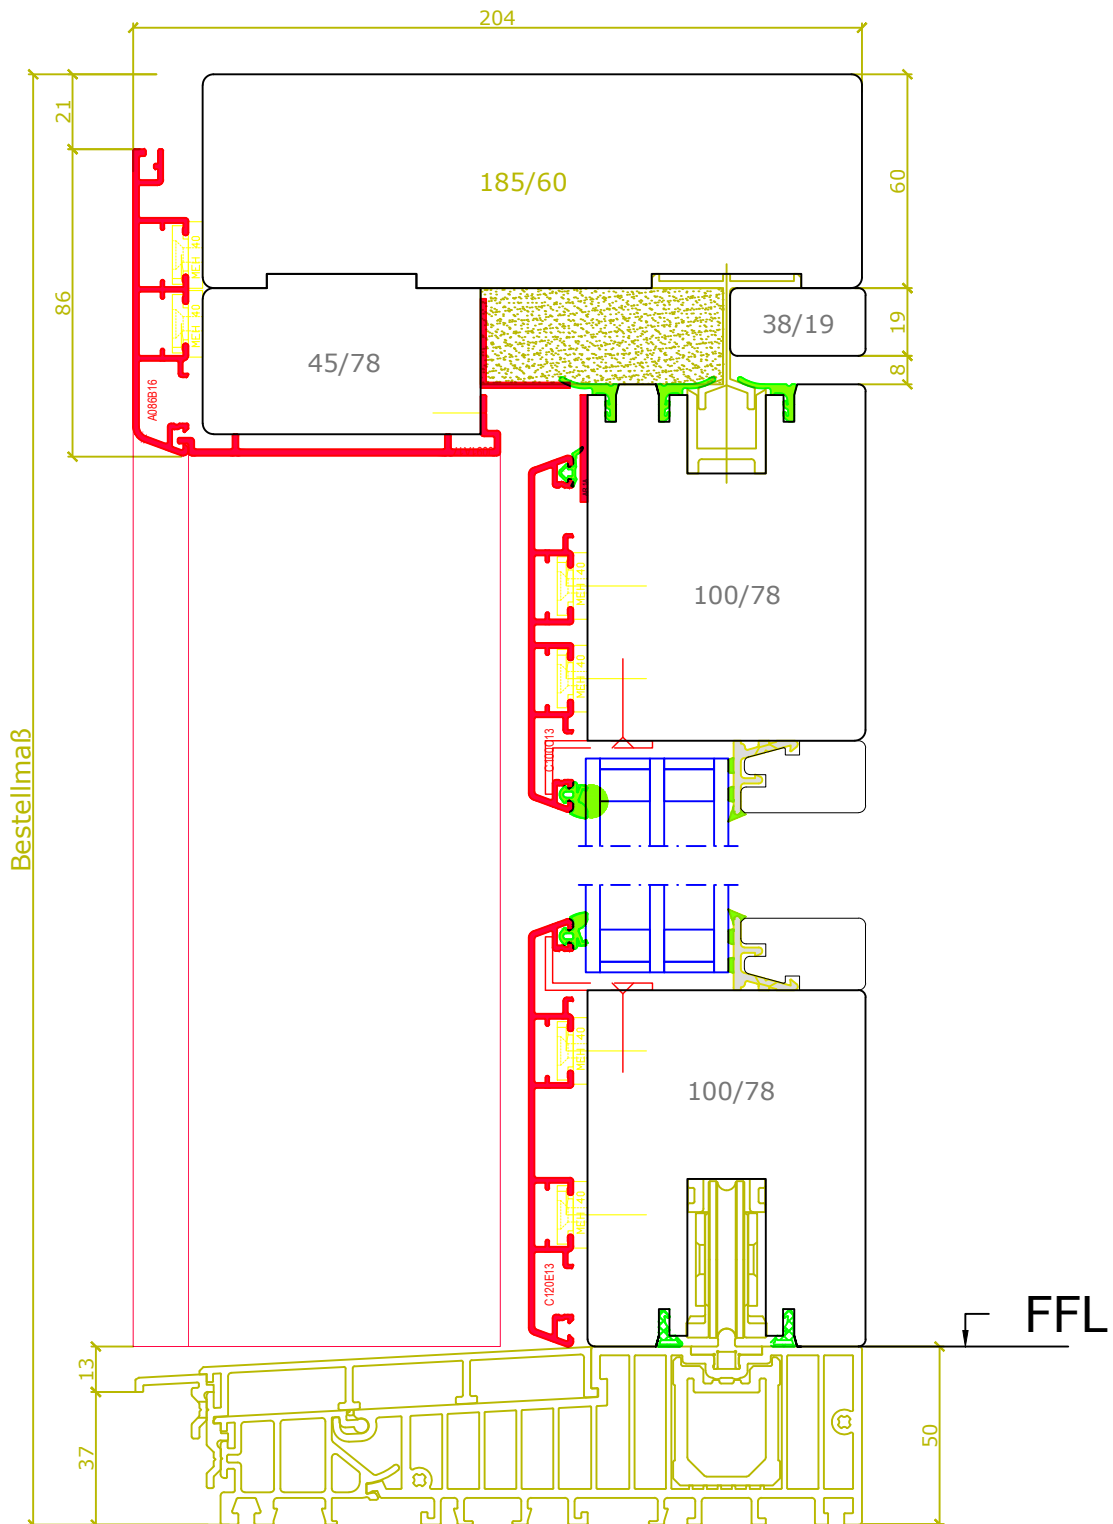



|      |      |                  |               |  |                                        |  |
|------|------|------------------|---------------|--|----------------------------------------|--|
|      |      |                  | CLIENT        |  |                                        |  |
|      |      |                  | PROJECT       |  |                                        |  |
|      |      |                  | DRAWING TITLE |  | SLIM1 PM LIFT&SLIDE VERTICAL SECTION 2 |  |
|      |      |                  | DRAWN         |  | M.KINGSLAND                            |  |
|      |      |                  | SCALE         |  | DRAWING NO.                            |  |
|      |      |                  | NTS           |  | A4                                     |  |
|      |      |                  | SHT.SIZE      |  | REV.                                   |  |
|      |      |                  | A4            |  | 0                                      |  |
| REV. | DATE | DETAILS & STATUS | LAYOUT 10     |  |                                        |  |
|      |      |                  |               |  | Email: info@laros.com.au               |  |
|      |      |                  |               |  | Web: www.laros.com.au                  |  |

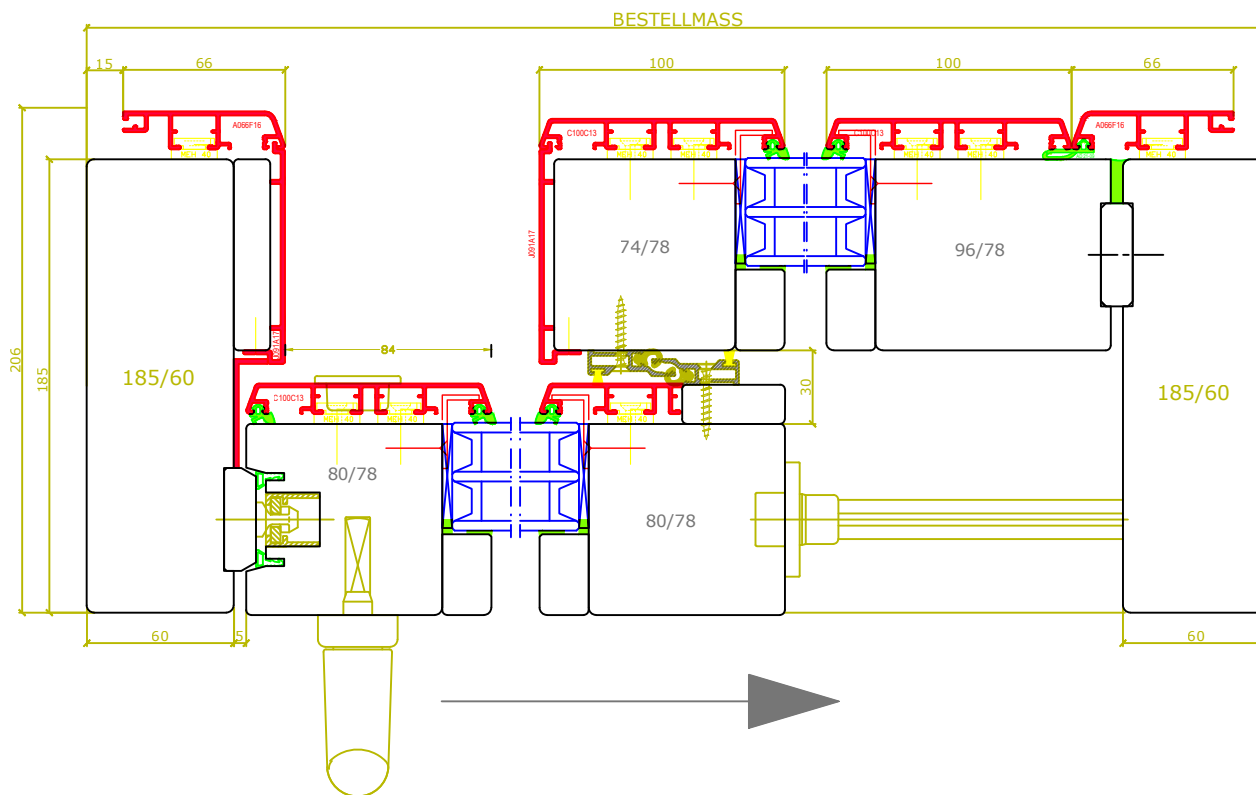

|      |      |                  |               |                                        |
|------|------|------------------|---------------|----------------------------------------|
|      |      |                  | CLIENT        |                                        |
|      |      |                  | PROJECT       |                                        |
|      |      |                  | DRAWING TITLE | SLIM1 PM LIFT&SLIDE HORIZONTAL SECTION |
|      |      |                  | DRAWN         | M.KINGSLAND                            |
|      |      |                  | SCALE         | NTS                                    |
|      |      |                  | SHT.SIZE      | A4                                     |
|      |      |                  | DRAWING NO.   | LAYOUT 11                              |
| REV. | DATE | DETAILS & STATUS | NTS           | A4                                     |
|      |      |                  | REV.          | 0                                      |
|      |      |                  |               | Unit 2, 5 Bodalla Place, Fyshwick      |
|      |      |                  |               | ACT. 2609. Ph. (02) 6160 7777.         |
|      |      |                  |               | Email: info@laros.com.au               |
|      |      |                  |               | Web: www.laros.com.au                  |

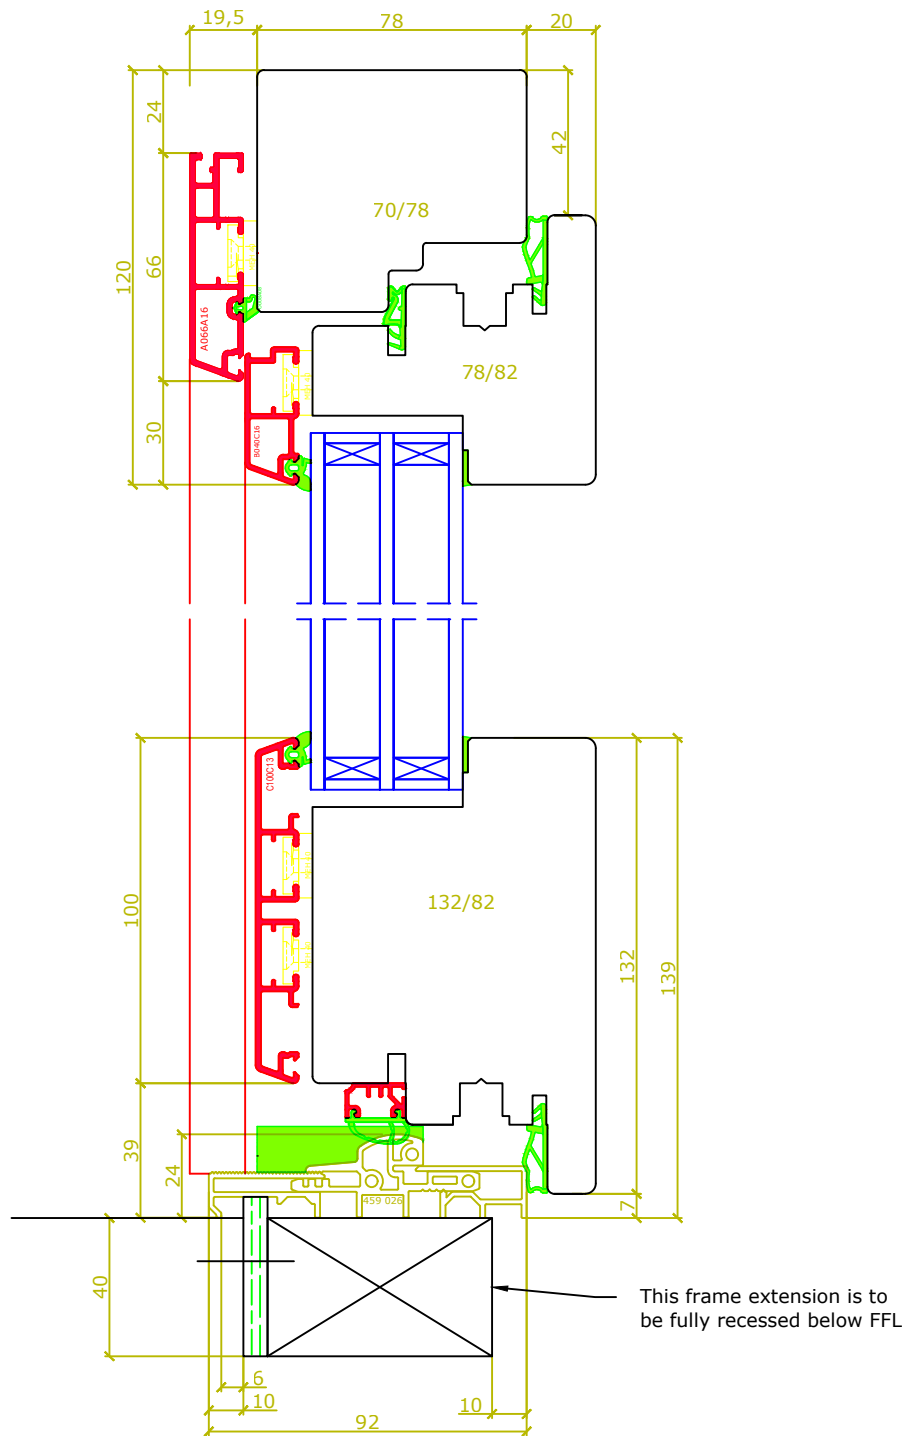


|      |      |                  |               |                                      |
|------|------|------------------|---------------|--------------------------------------|
|      |      |                  | CLIENT        |                                      |
|      |      |                  | PROJECT       |                                      |
|      |      |                  | DRAWING TITLE | SLIM1 PM BALCONY DOOR WITH MACO SILL |
|      |      |                  | DRAWN         | M.KINGSLAND                          |
|      |      |                  | SCALE         | SHT.SIZE                             |
|      |      |                  | NTS           | A4                                   |
| REV. | DATE | DETAILS & STATUS | DRAWING NO.   | REV.                                 |
|      |      |                  | LAYOUT 12     | 0                                    |
|      |      |                  |               | Email: info@laros.com.au             |
|      |      |                  |               | Web: www.laros.com.au                |

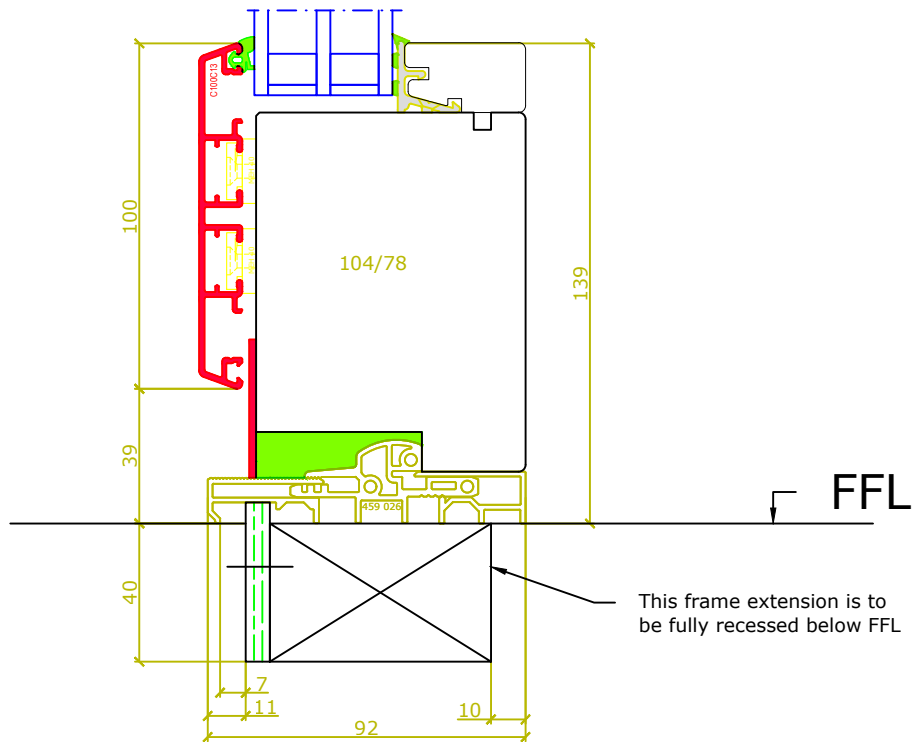
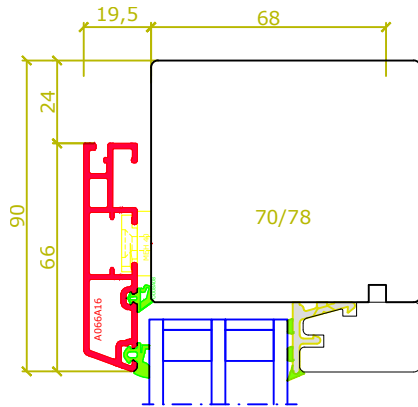


|      |      |                  |               |          |                                                |                                   |
|------|------|------------------|---------------|----------|------------------------------------------------|-----------------------------------|
|      |      |                  | CLIENT        |          |                                                |                                   |
|      |      |                  | PROJECT       |          |                                                |                                   |
|      |      |                  | DRAWING TITLE |          | SLIM1 PM BALCONY DOOR WITH MACO SILL SIDELIGHT | Unit 2, 5 Bodalla Place, Fyshwick |
|      |      |                  | DRAWN         |          | M.KINGSLAND                                    | ACT. 2609. Ph. (02) 6160 7777.    |
|      |      |                  | SCALE         | SHT.SIZE | DRAWING NO.                                    | REV.                              |
| REV. | DATE | DETAILS & STATUS | NTS           | A4       | LAYOUT 13                                      | 0                                 |
|      |      |                  |               |          |                                                | Email: info@laros.com.au          |
|      |      |                  |               |          |                                                | Web: www.laros.com.au             |



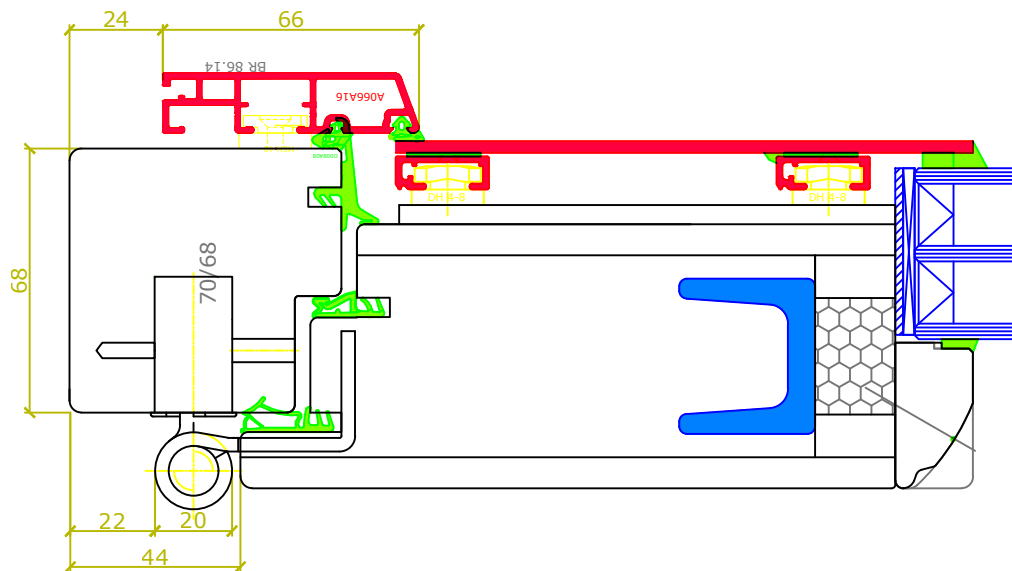

|      |      |                  |               |                                             |
|------|------|------------------|---------------|---------------------------------------------|
|      |      |                  | CLIENT        |                                             |
|      |      |                  | PROJECT       |                                             |
|      |      |                  | DRAWING TITLE | DOEPFNER T-ALU MAIN DOOR HORIZONTAL SECTION |
|      |      |                  | DRAWN         | M.KINGSLAND                                 |
|      |      |                  | SCALE         | SHT.SIZE                                    |
| REV. | DATE | DETAILS & STATUS | NTS           | A4                                          |
|      |      |                  | DRAWING NO.   | REV.                                        |
|      |      |                  | LAYOUT 14a    | 0                                           |
|      |      |                  |               |                                             |

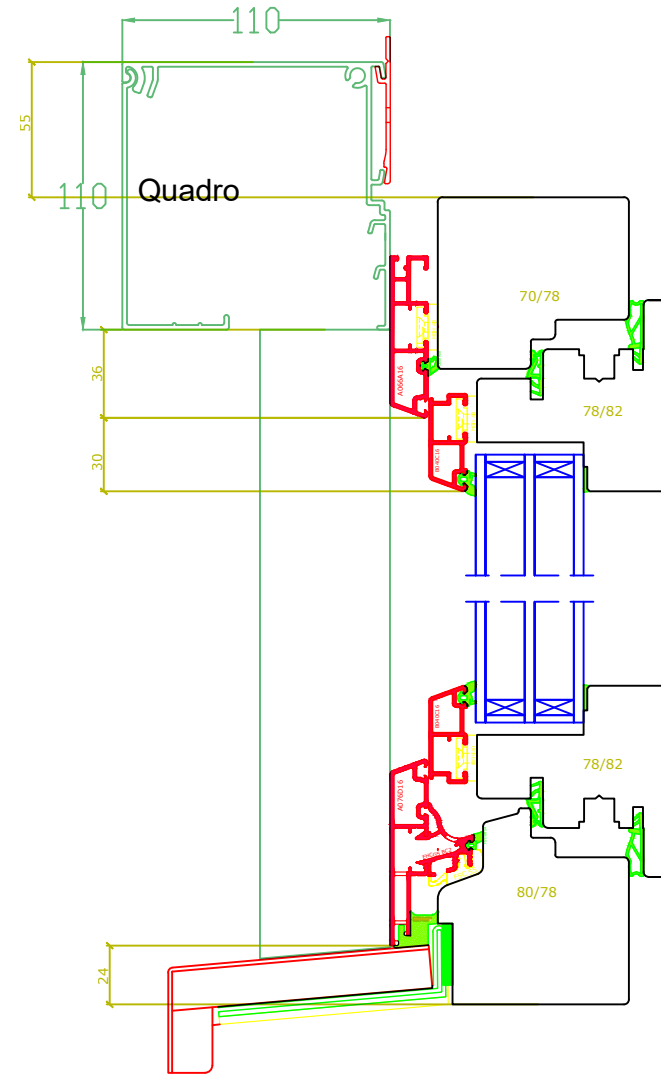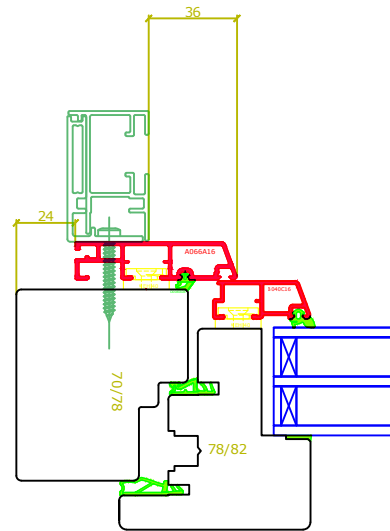

|      |      |                  |               |    |                                         |
|------|------|------------------|---------------|----|-----------------------------------------|
|      |      |                  | CLIENT        |    |                                         |
|      |      |                  | PROJECT       |    |                                         |
|      |      |                  | DRAWING TITLE |    | SLIM1 PM WINDOW WITH ROMA BOX AND RAILS |
|      |      |                  | DRAWN         |    | M.KINGSLAND                             |
|      |      |                  | SCALE         |    | DRAWING NO.                             |
|      |      |                  | SHT.SIZE      |    | REV.                                    |
| REV. | DATE | DETAILS & STATUS | NTS           | A4 | LAYOUT 15                               |
|      |      |                  |               |    | 0                                       |
|      |      |                  |               |    | Unit 2, 5 Bodalla Place, Fyshwick       |
|      |      |                  |               |    | ACT. 2609. Ph. (02) 6160 7777.          |
|      |      |                  |               |    | Email: info@laros.com.au                |
|      |      |                  |               |    | Web: www.laros.com.au                   |